



DANIELS ON
PARLIAMENT
[SOUTH TOWER]

DAVIES
S-N (BF) | STUDIO


SUITE AREA 483 sq.ft.

WHOLE LIFE
CARBON IMPACT


54

tonnes CO₂

Daniels
love where you live™

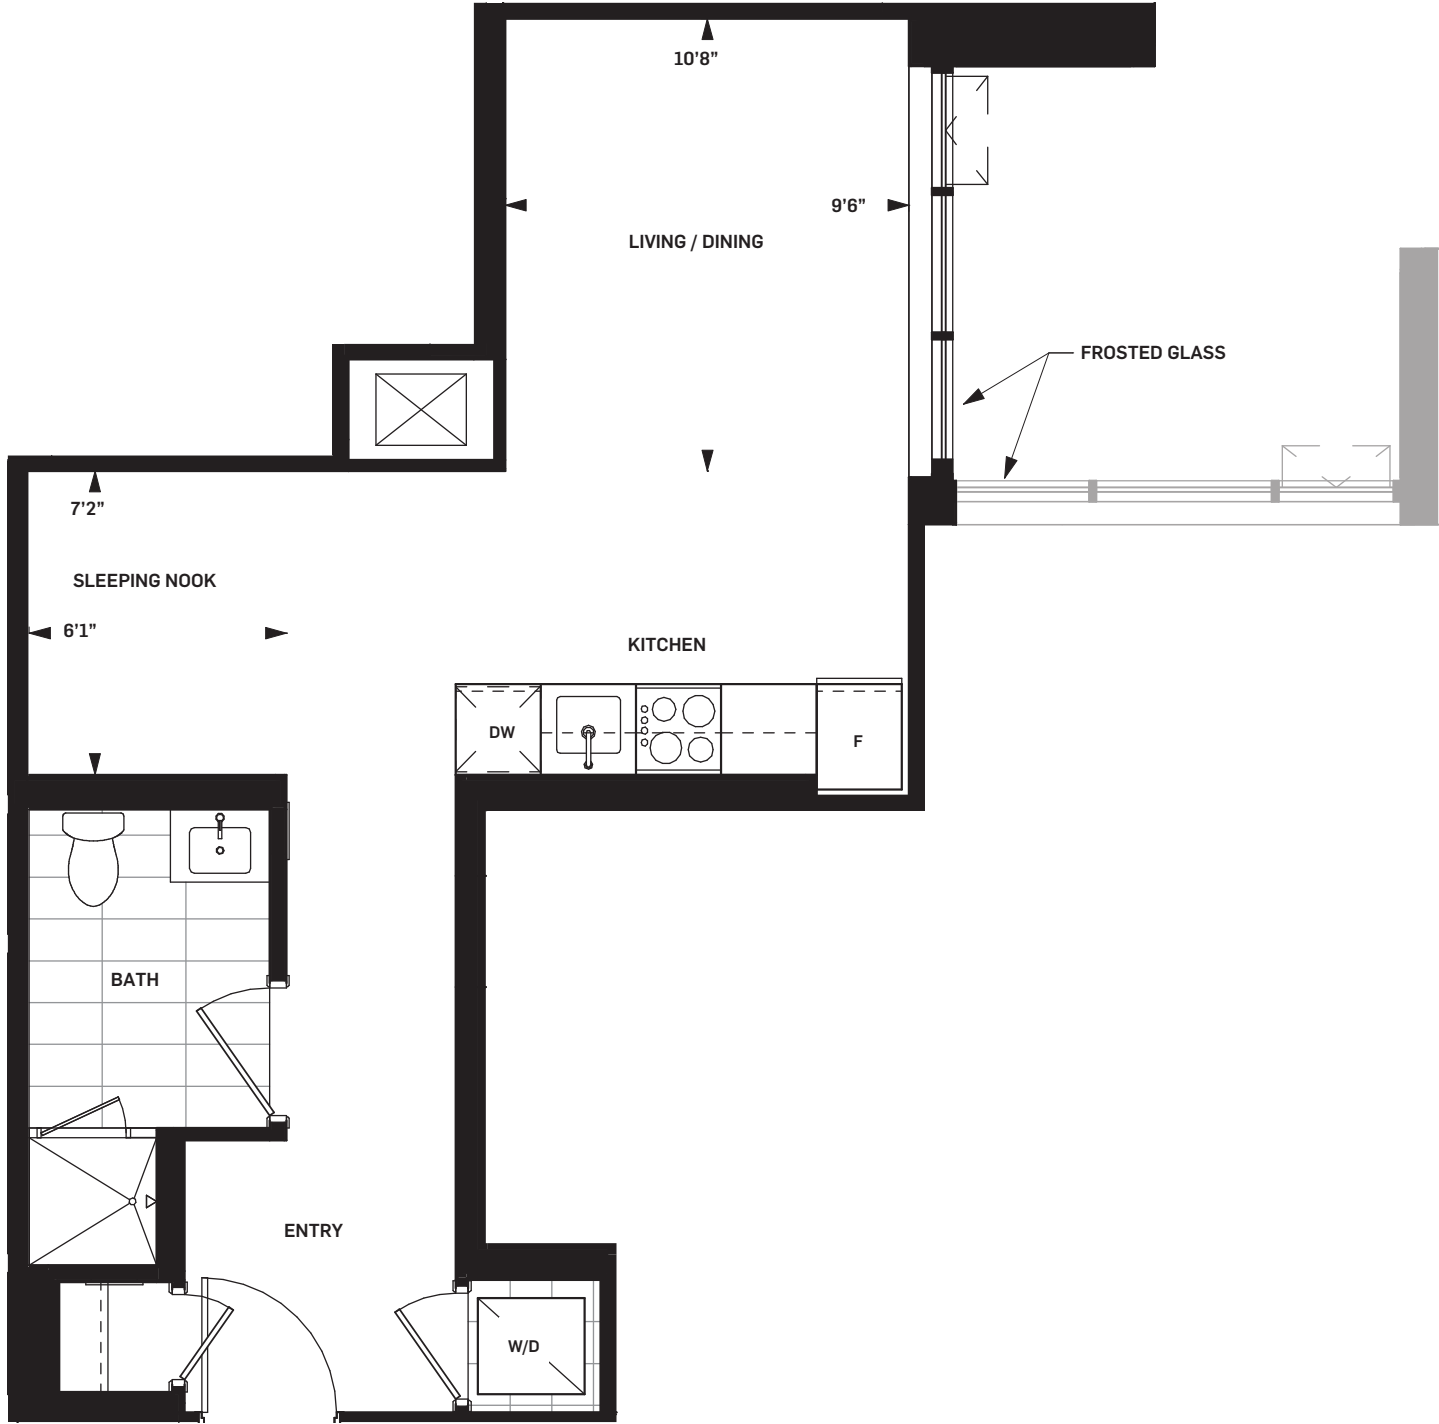

Level 05

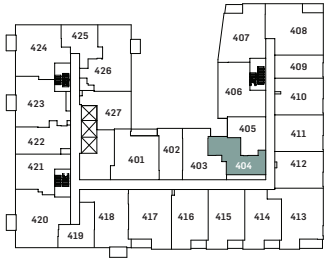

Level 04



Level 03



Drawings are not to scale. All areas and stated room dimensions are approximate. Note: Actual usable floor space may vary from the stated floor area. Floor area is measured in accordance with the HCRA directive on floor area calculations. Size and location of windows may vary. The purchaser acknowledges that the actual unit purchased may be a reversed mirror layout of the plan shown. Outdoor area will vary depending on unit location within the building. Illustration is artist's concept. E. & O. E. Please speak with a Sales Representative for details.



DANIELS ON
PARLIAMENT
[SOUTH TOWER]

JARVIS
S-B (BF) | STUDIO


SUITE AREA 379 sq.ft.

WHOLE LIFE
CARBON IMPACT

42

tonnes CO₂


Daniels
love where you live™

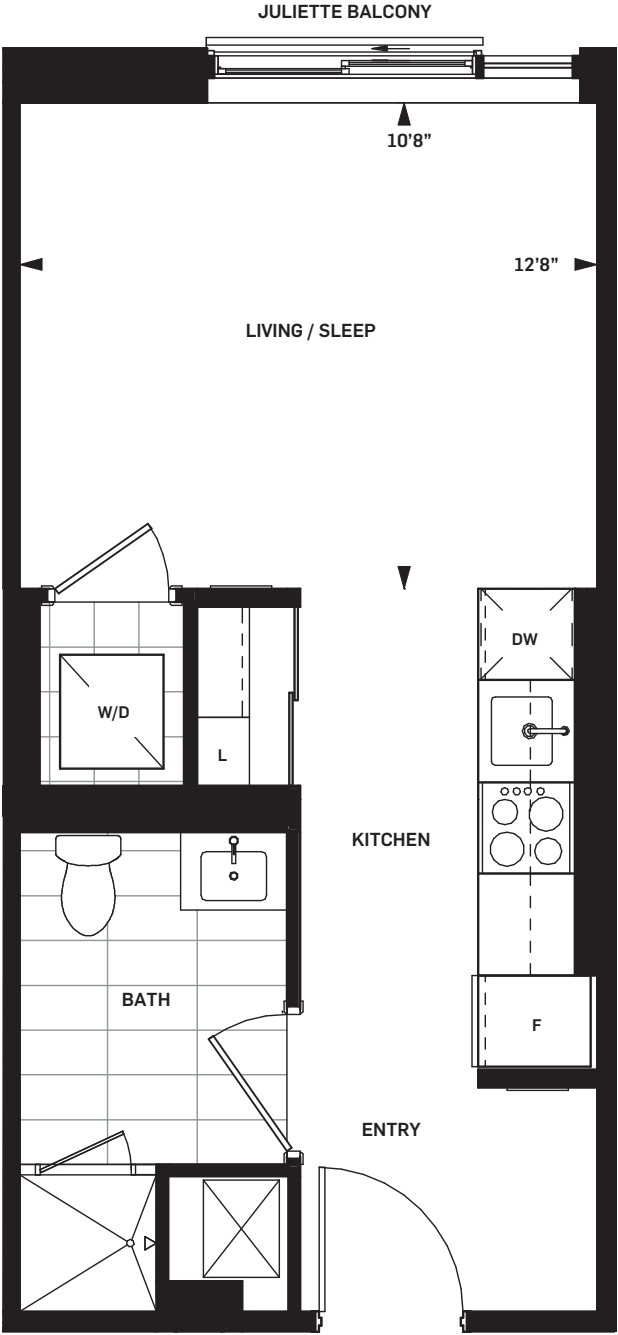


Level 05



Level 04

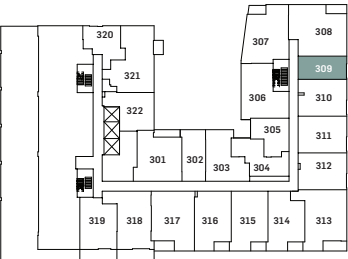

Level 03

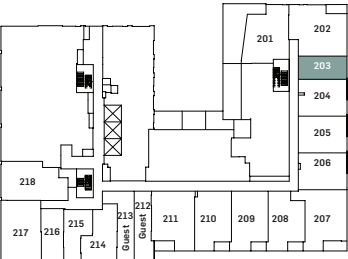

Level 02



Drawings are not to scale. All areas and stated room dimensions are approximate. Note: Actual usable floor space may vary from the stated floor area. Floor area is measured in accordance with the HCRA directive on floor area calculations. Size and location of windows may vary. The purchaser acknowledges that the actual unit purchased may be a reversed mirror layout of the plan shown. Outdoor area will vary depending on unit location within the building. Illustration is artist's concept. E. & O. E. Please speak with a Sales Representative for details.





DANIELS ON
PARLIAMENT
[SOUTH TOWER]

CARROLL
1B-C | 1 BEDROOM

SUITE AREA 512 sq.ft.


WHOLE LIFE
CARBON IMPACT
57
tonnes CO₂

Daniels
love where you live™

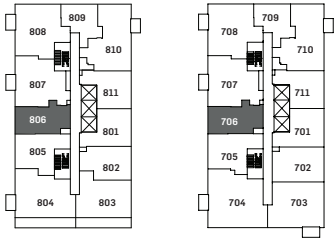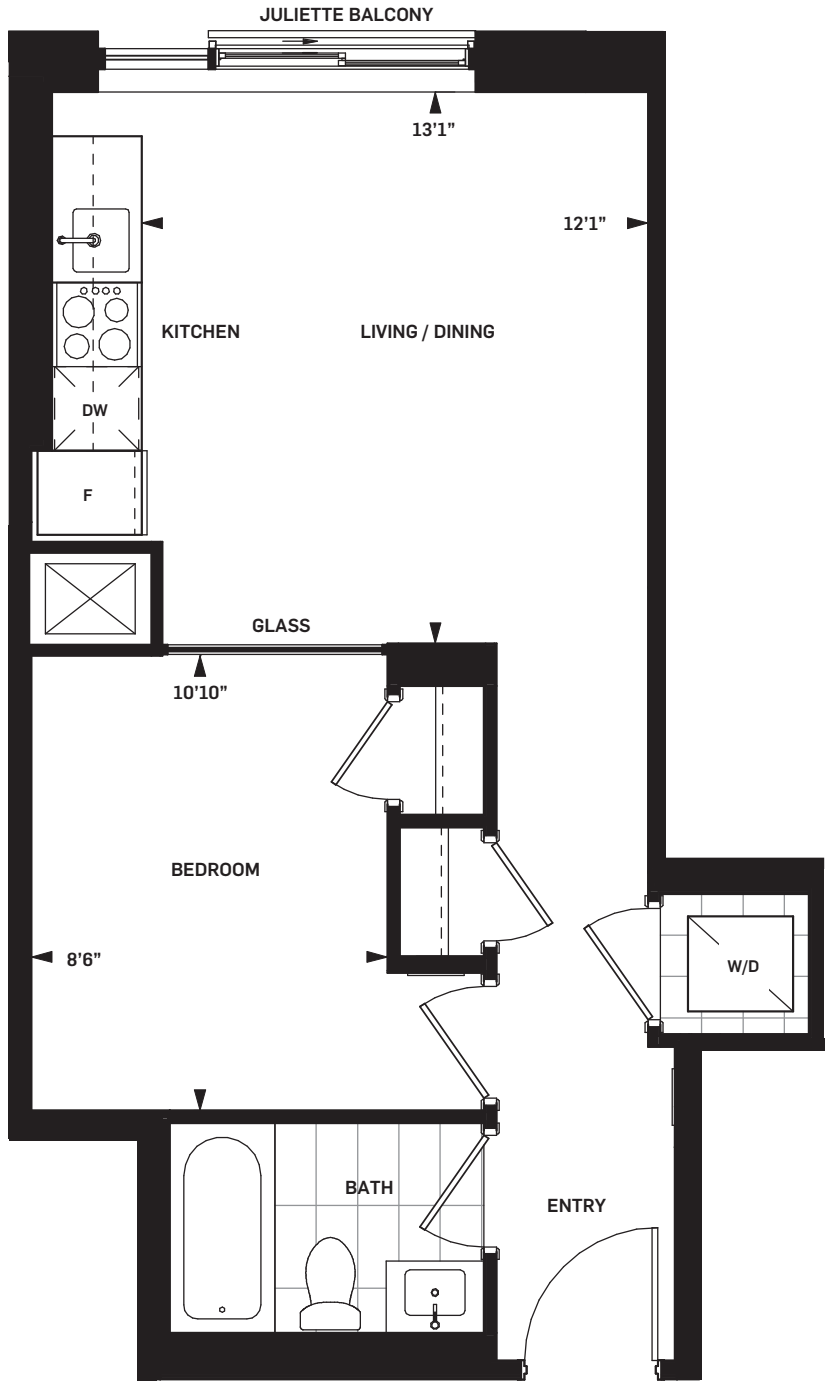


Level 08


Level 07

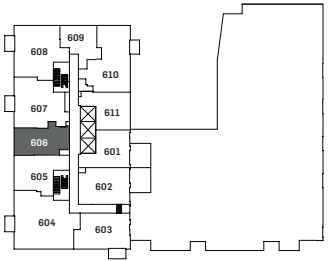

Level 06

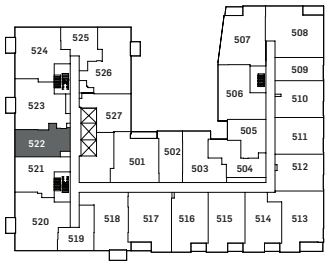

Level 05

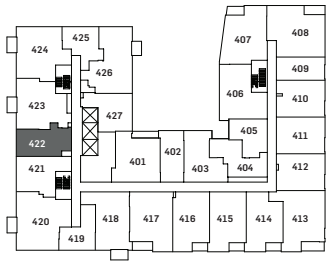

Level 04



Drawings are not to scale. All areas and stated room dimensions are approximate. Note: Actual usable floor space may vary from the stated floor area. Floor area is measured in accordance with the HCRA directive on floor area calculations. Size and location of windows may vary. The purchaser acknowledges that the actual unit purchased may be a reversed mirror layout of the plan shown. Outdoor area will vary depending on unit location within the building. Illustration is artist's concept. E. & O. E. Please speak with a Sales Representative for details.



DANIELS ON
PARLIAMENT
[SOUTH TOWER]

BROADVIEW
1B-D | 1 BEDROOM



SUITE AREA 523 sq.ft.

WHOLE LIFE
CARBON IMPACT


58

tonnes CO₂


Daniels
love where you live™

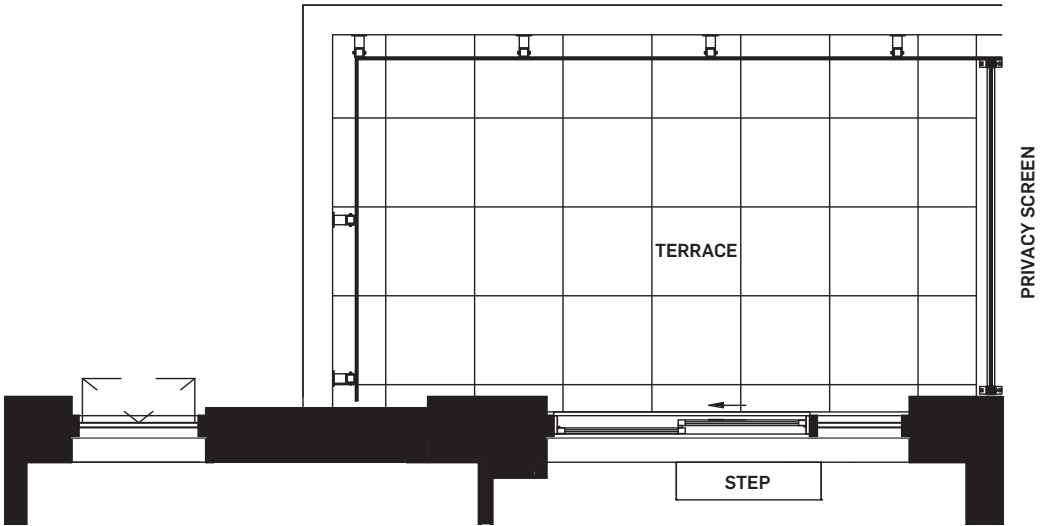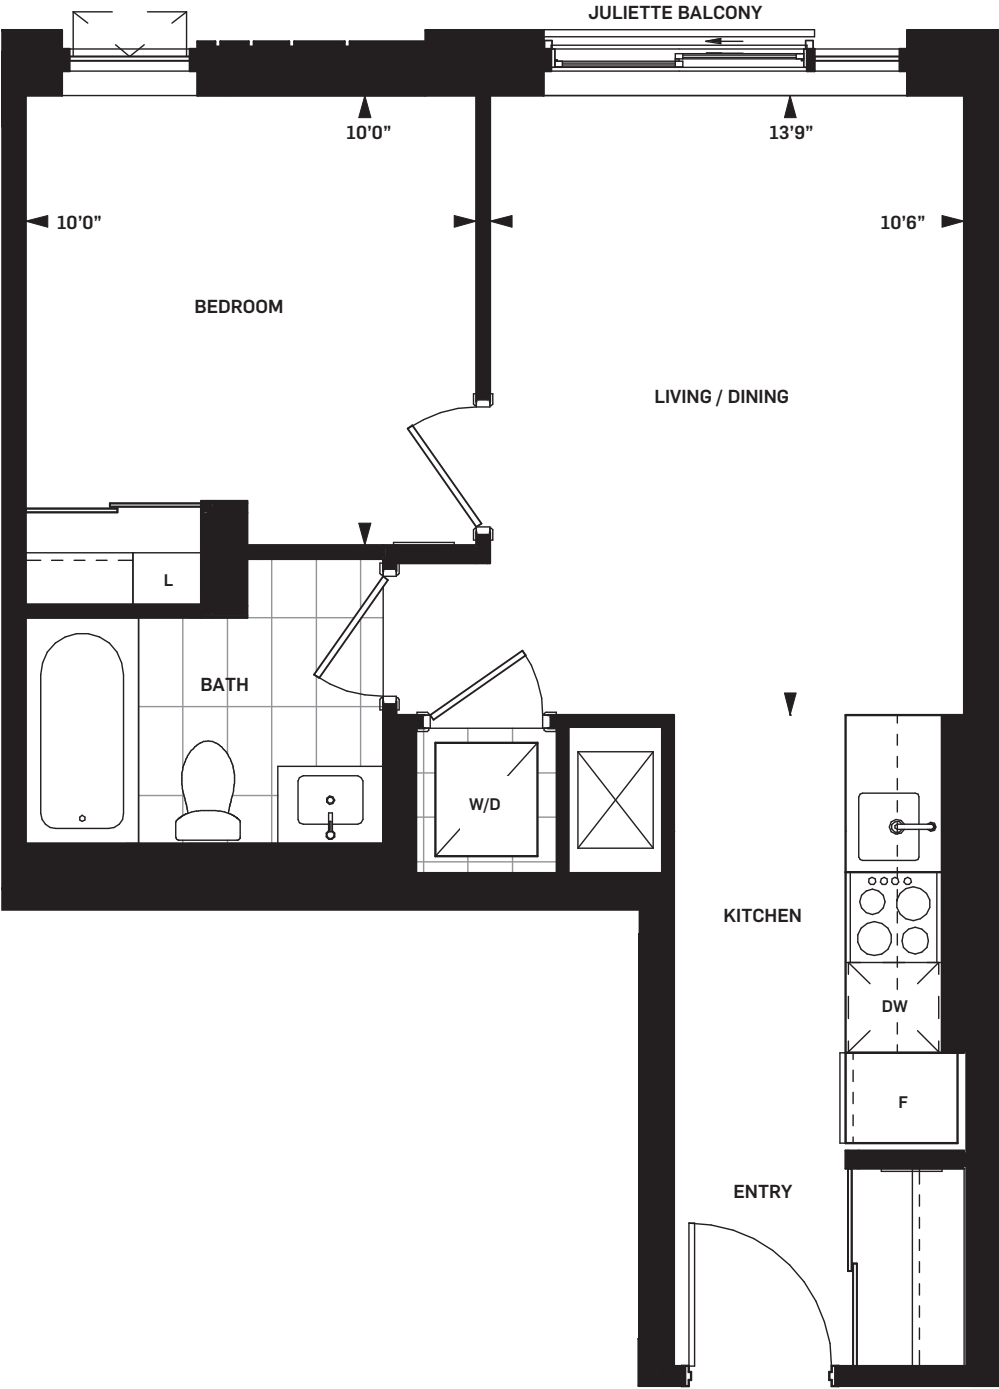


TerraCe on Level 06
SUITE AREA: 523 sq ft
OUTDOOR AREA: 110 sq ft
TOTAL AREA: 633 sq ft

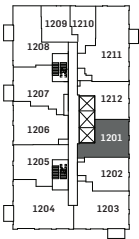


Level 12,
16 & 25

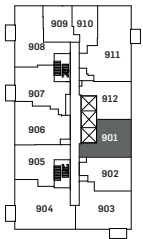


Level 09-11,
13-15, 17-24

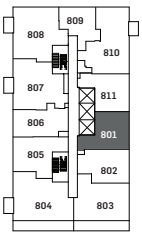

Level 08

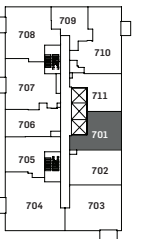

Level 07

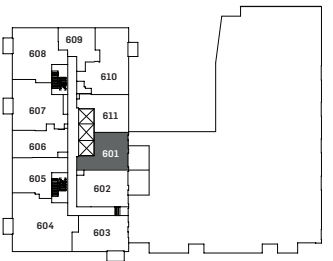

Level 06



Drawings are not to scale. All areas and stated room dimensions are approximate. Note: Actual usable floor space may vary from the stated floor area. Floor area is measured in accordance with the HCRA directive on floor area calculations. Size and location of windows may vary. The purchaser acknowledges that the actual unit purchased may be a reversed mirror layout of the plan shown. Outdoor area will vary depending on unit location within the building. Illustration is artist's concept. E. & O. E. Please speak with a Sales Representative for details.



DANIELS ON
PARLIAMENT
[SOUTH TOWER]

GENEVA

1B-E | 1 BEDROOM

SUITE AREA


526 sq.ft.

WHOLE LIFE
CARBON IMPACT

58

tonnes CO₂

Daniels
love where you live™

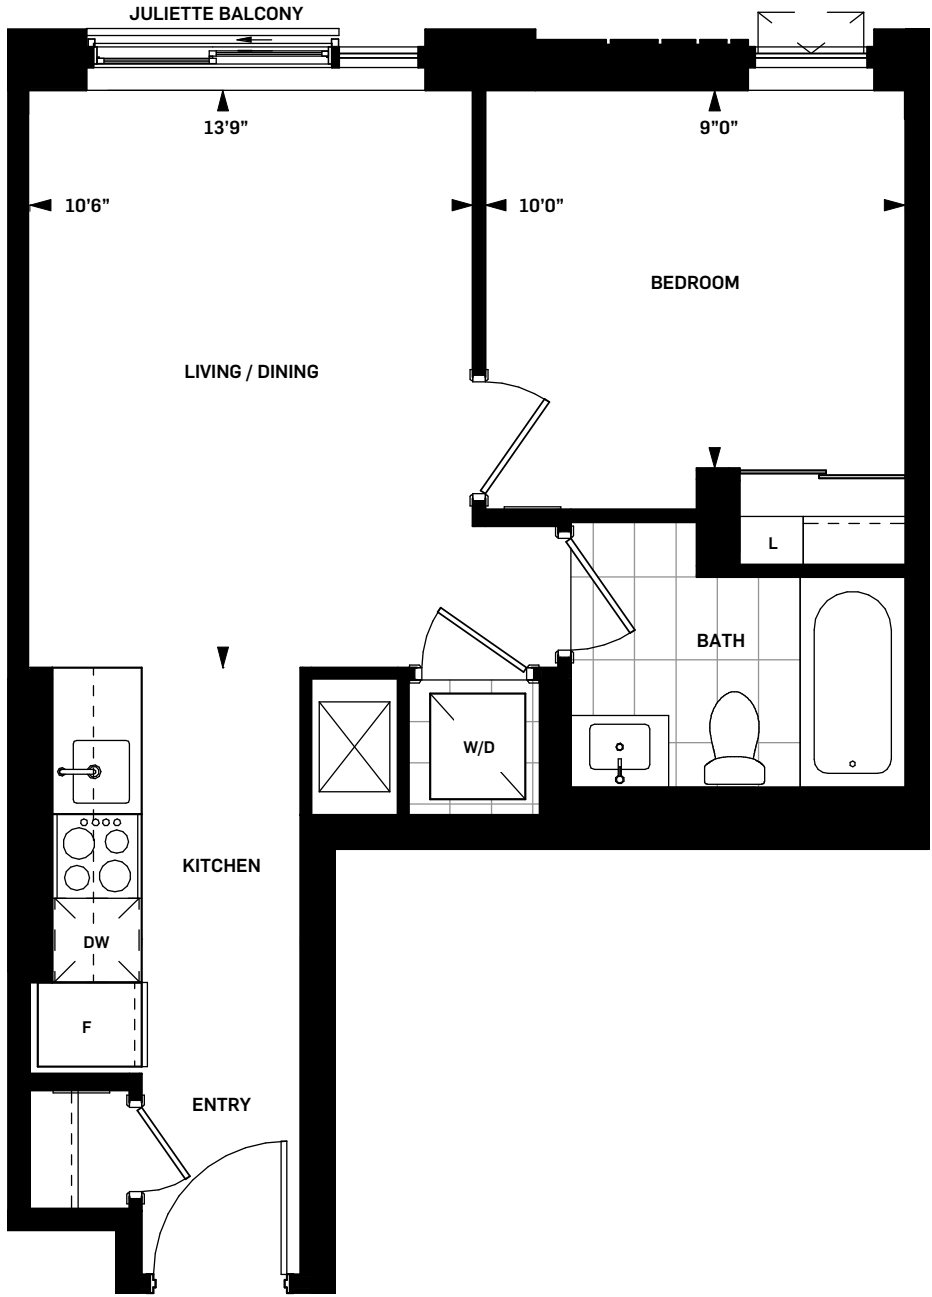

Drawings are not to scale. All areas and stated room dimensions are approximate. Note: Actual usable floor space may vary from the stated floor area. Floor area is measured in accordance with the HCRA directive on floor area calculations. Size and location of windows may vary. The purchaser acknowledges that the actual unit purchased may be a reversed mirror layout of the plan shown. Outdoor area will vary depending on unit location within the building. Illustration is artist's concept. E. & O. E. Please speak with a Sales Representative for details.



DANIELS ON
PARLIAMENT
[SOUTH TOWER]

HAMILTON
1B-J | 1 BEDROOM



SUITE AREA 545 sq.ft.

WHOLE LIFE
CARBON IMPACT

60

tonnes CO₂

Daniels
love where you live™

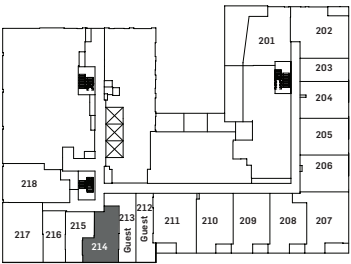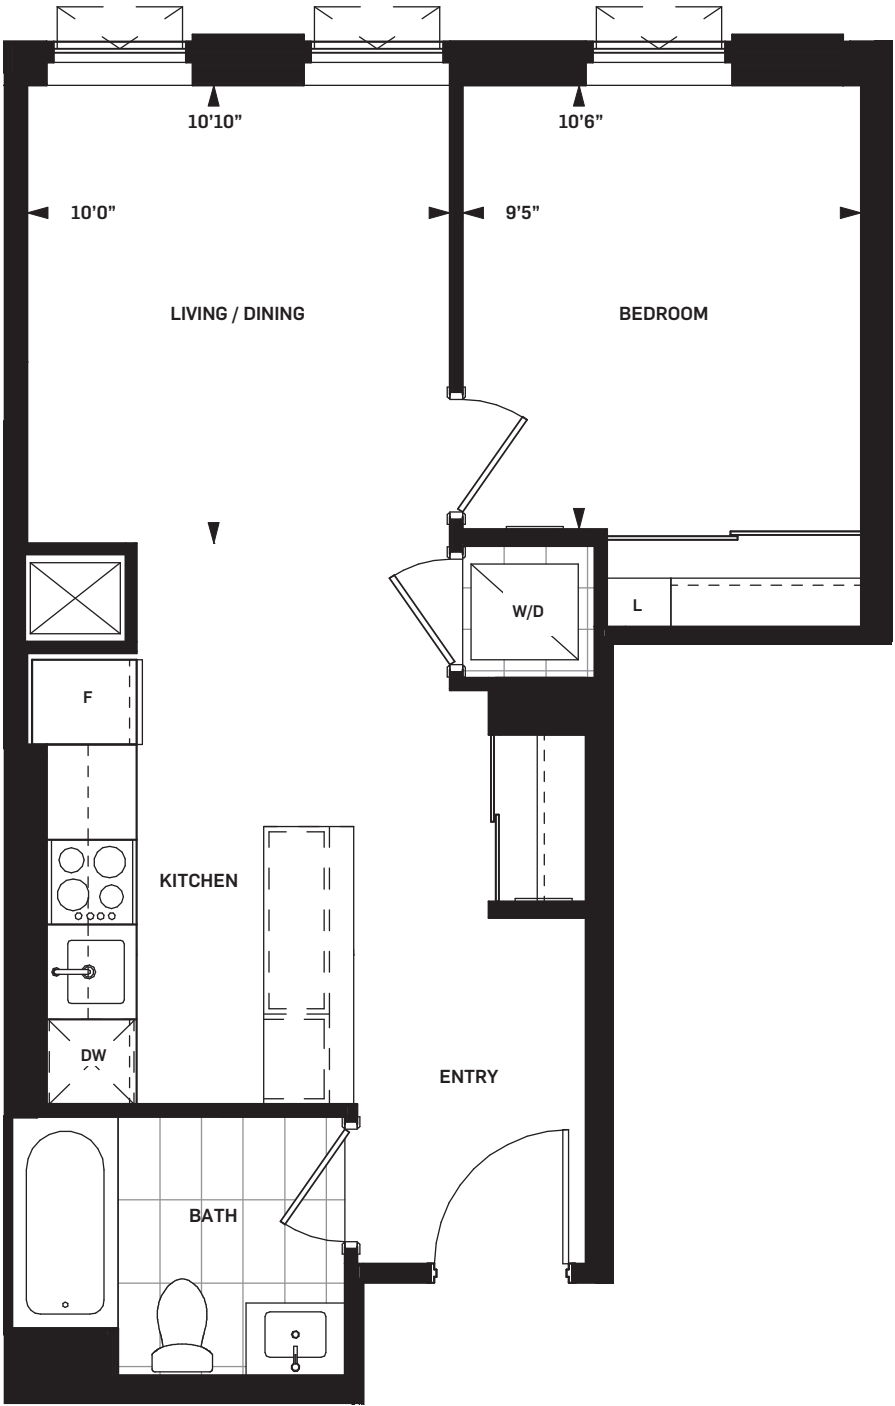

Level 02



Drawings are not to scale. All areas and stated room dimensions are approximate. Note: Actual usable floor space may vary from the stated floor area. Floor area is measured in accordance with the HCRA directive on floor area calculations. Size and location of windows may vary. The purchaser acknowledges that the actual unit purchased may be a reversed mirror layout of the plan shown. Outdoor area will vary depending on unit location within the building. Illustration is artist's concept. E. & O. E. Please speak with a Sales Representative for details.



DANIELS ON
PARLIAMENT
[SOUTH TOWER]

MATILDA
1B-K (BF) | 1 BEDROOM



SUITE AREA 576 sq.ft.

WHOLE LIFE
CARBON IMPACT


64

tonnes CO₂


Daniels
love where you live™

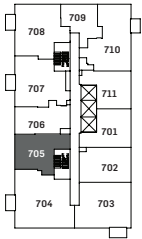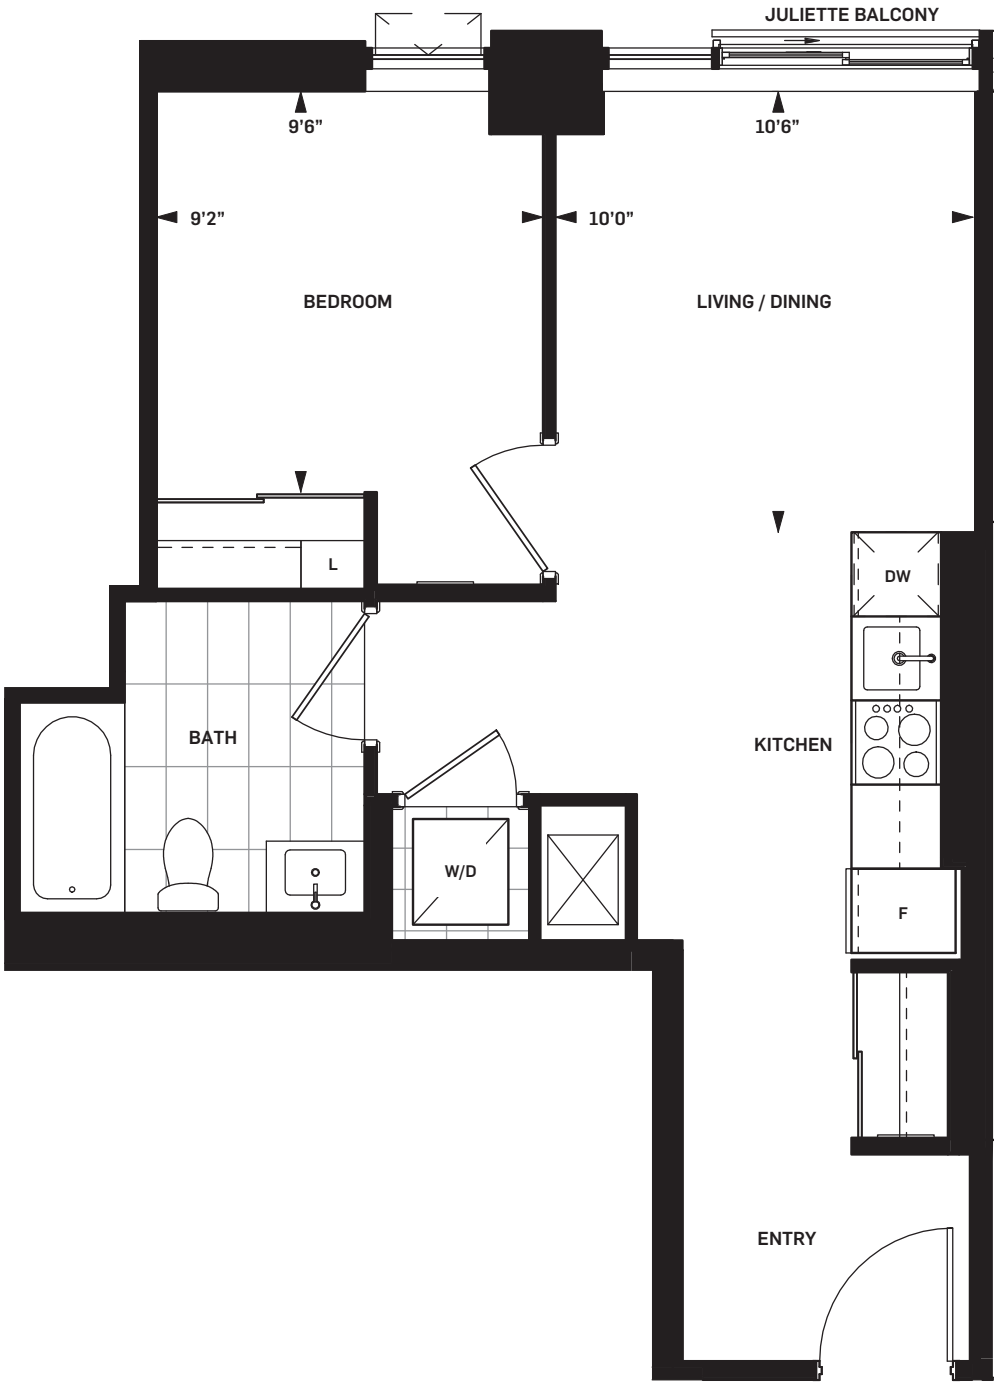


Level 07

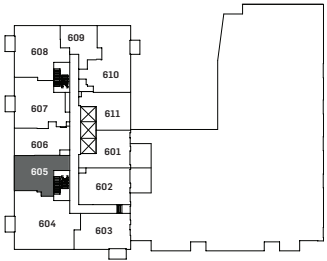

Level 06

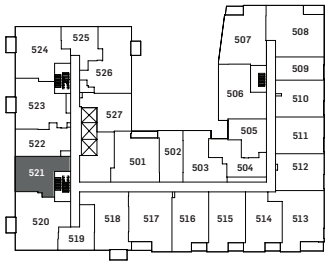

Level 05

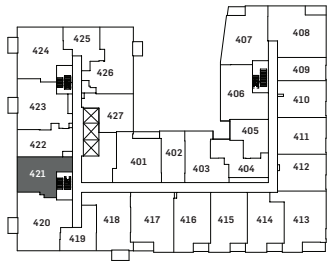

Level 04



Drawings are not to scale. All areas and stated room dimensions are approximate. Note: Actual usable floor space may vary from the stated floor area. Floor area is measured in accordance with the HCRA directive on floor area calculations. Size and location of windows may vary. The purchaser acknowledges that the actual unit purchased may be a reversed mirror layout of the plan shown. Outdoor area will vary depending on unit location within the building. Illustration is artist's concept. E. & O. E. Please speak with a Sales Representative for details.



DANIELS ON
PARLIAMENT
[SOUTH TOWER]

MUNRO
1B-L (BF) | 1 BEDROOM


SUITE AREA 579 sq.ft.

WHOLE LIFE
CARBON IMPACT

64


tonnes CO₂

Daniels
love where you live™

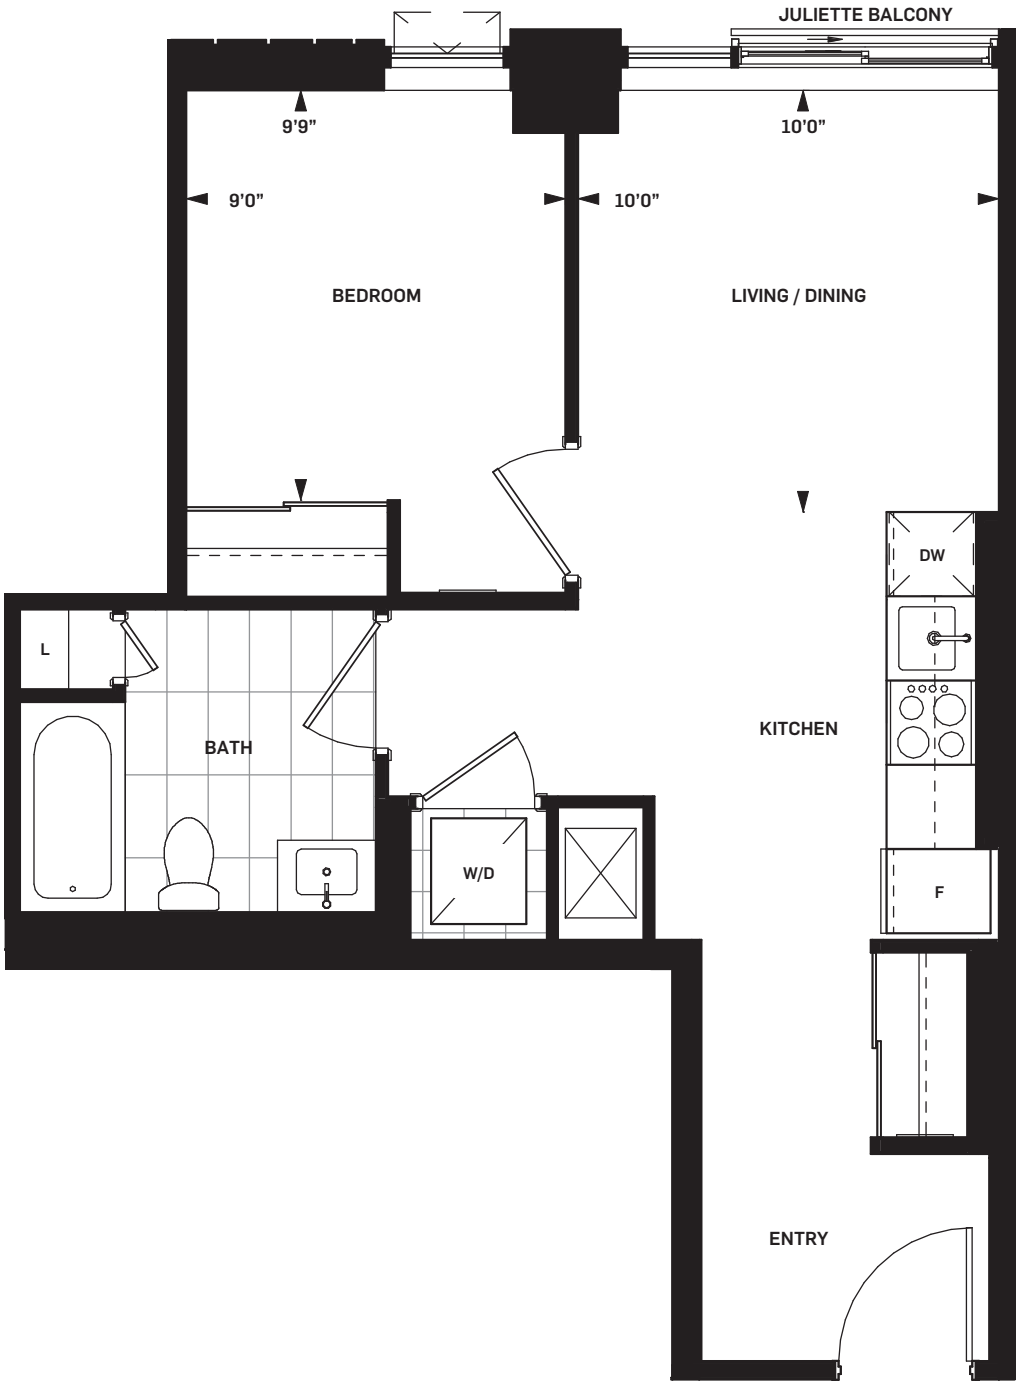

Level 12,
16 & 25

Level 09-11,
13-15, 17-24

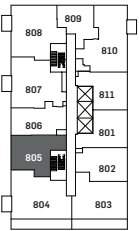

Level 08



Drawings are not to scale. All areas and stated room dimensions are approximate. Note: Actual usable floor space may vary from the stated floor area. Floor area is measured in accordance with the HCRA directive on floor area calculations. Size and location of windows may vary. The purchaser acknowledges that the actual unit purchased may be a reversed mirror layout of the plan shown. Outdoor area will vary depending on unit location within the building. Illustration is artist's concept. E. & O. E. Please speak with a Sales Representative for details.



DANIELS ON
PARLIAMENT
[SOUTH TOWER]

BLACKBURN
1BD-A | 1 BEDROOM + DEN

SUITE AREA



592 sq.ft.

WHOLE LIFE
CARBON IMPACT


66

tonnes CO₂


Daniels
love where you live™

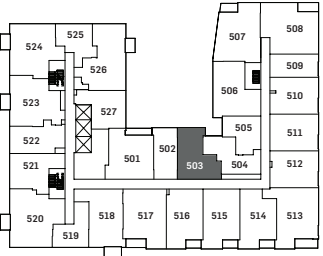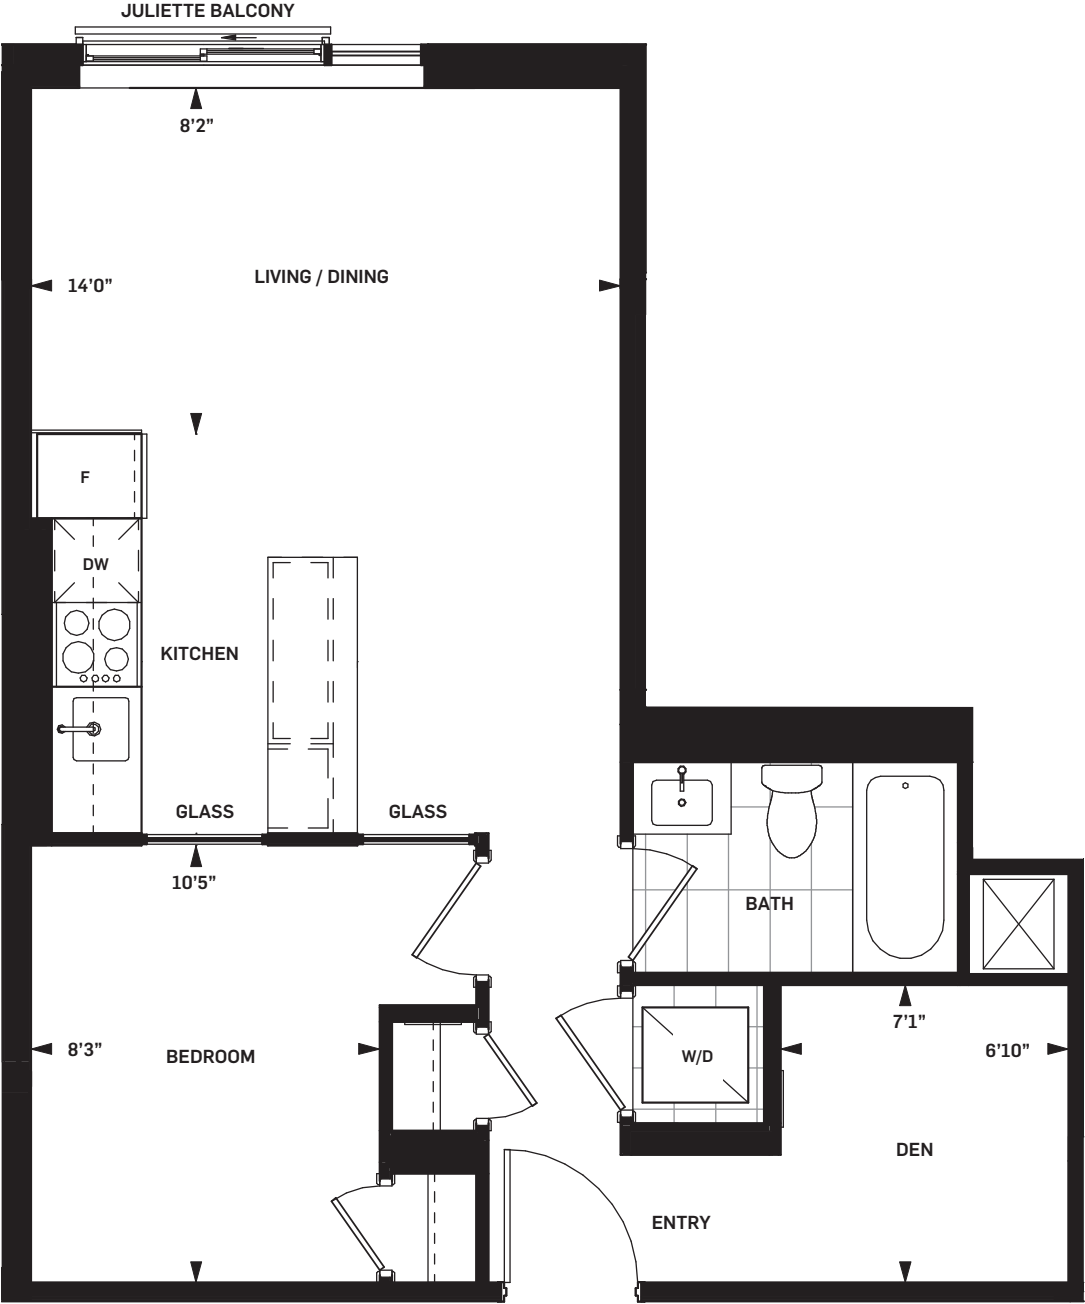

Level 05

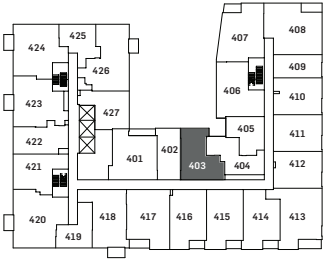

Level 04

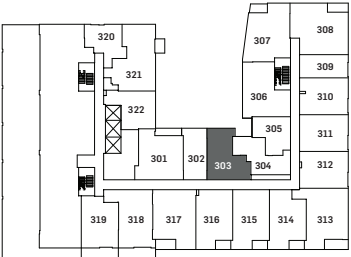

Level 03



Drawings are not to scale. All areas and stated room dimensions are approximate. Note: Actual usable floor space may vary from the stated floor area. Floor area is measured in accordance with the HCRA directive on floor area calculations. Size and location of windows may vary. The purchaser acknowledges that the actual unit purchased may be a reversed mirror layout of the plan shown. Outdoor area will vary depending on unit location within the building. Illustration is artist's concept. E. & O. E. Please speak with a Sales Representative for details.



DANIELS ON
PARLIAMENT
[SOUTH TOWER]

SIMPSON
1BD-B | 1 BEDROOM + DEN



SUITE AREA 595 sq.ft.

WHOLE LIFE
CARBON IMPACT


66

tonnes CO₂


Daniels
love where you live™

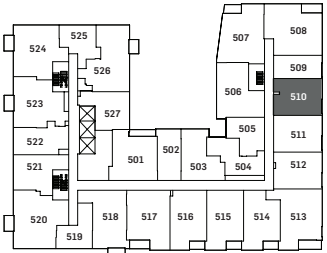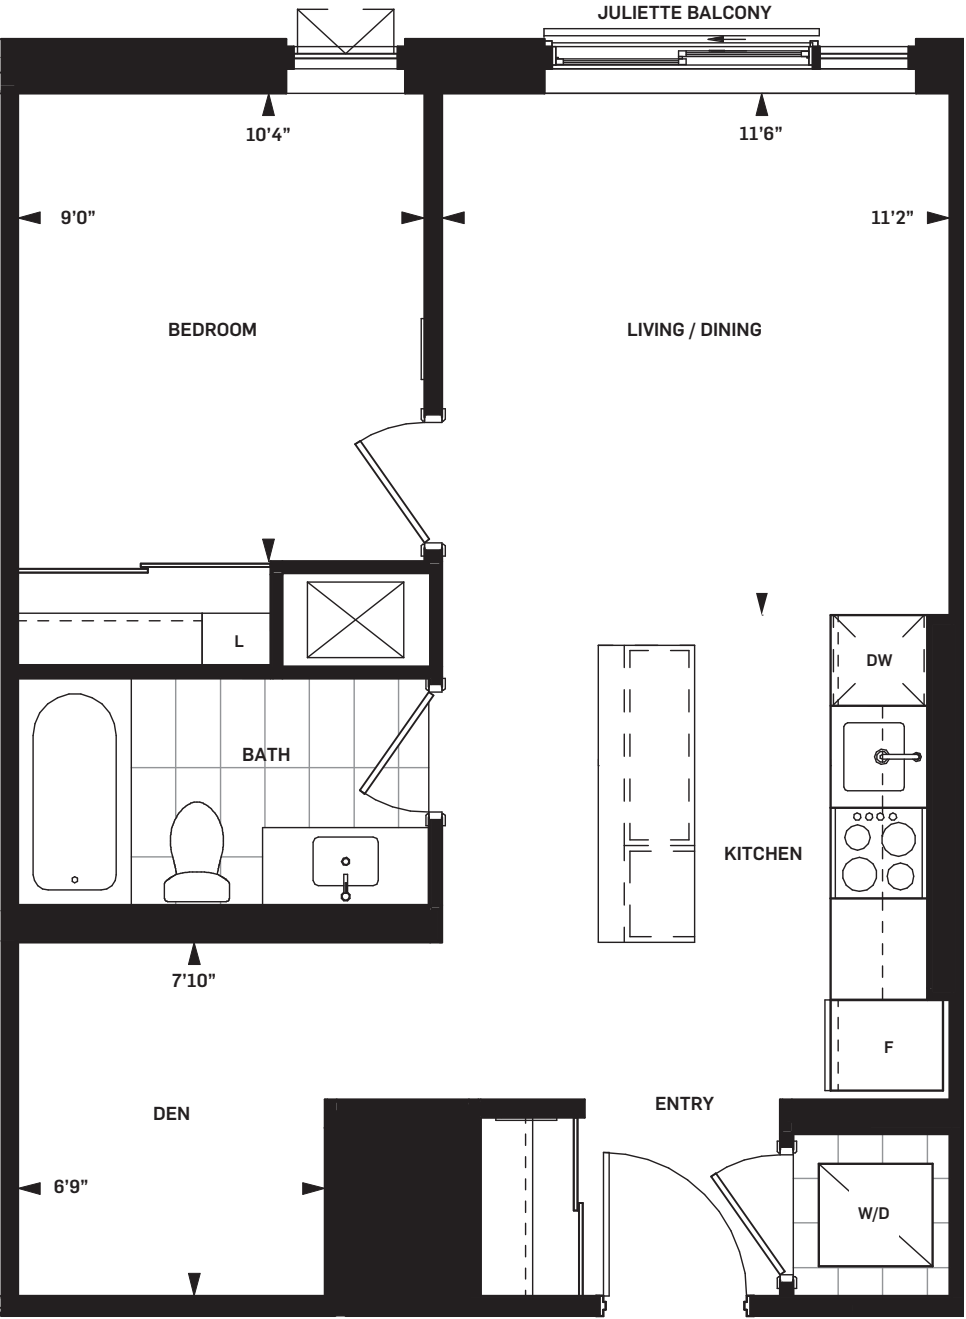


Level 05

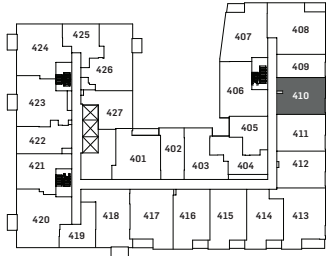

Level 04

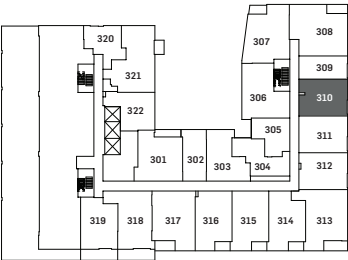

Level 03

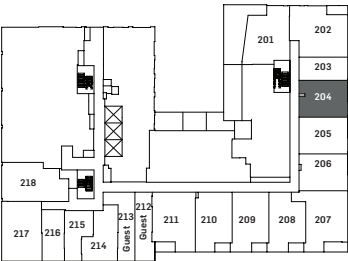

Level 02



Drawings are not to scale. All areas and stated room dimensions are approximate. Note: Actual usable floor space may vary from the stated floor area. Floor area is measured in accordance with the HCRA directive on floor area calculations. Size and location of windows may vary. The purchaser acknowledges that the actual unit purchased may be a reversed mirror layout of the plan shown. Outdoor area will vary depending on unit location within the building. Illustration is artist's concept. E. & O. E. Please speak with a Sales Representative for details.



DANIELS ON
PARLIAMENT
[SOUTH TOWER]

MAPLE
1B-N ADP | 1 BEDROOM



SUITE AREA 596 sq.ft.

WHOLE LIFE
CARBON IMPACT

66

tonnes CO₂

Daniels
love where you live™

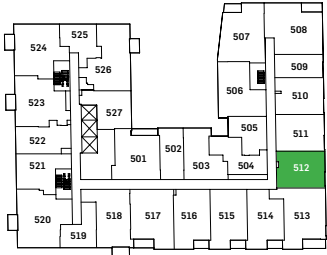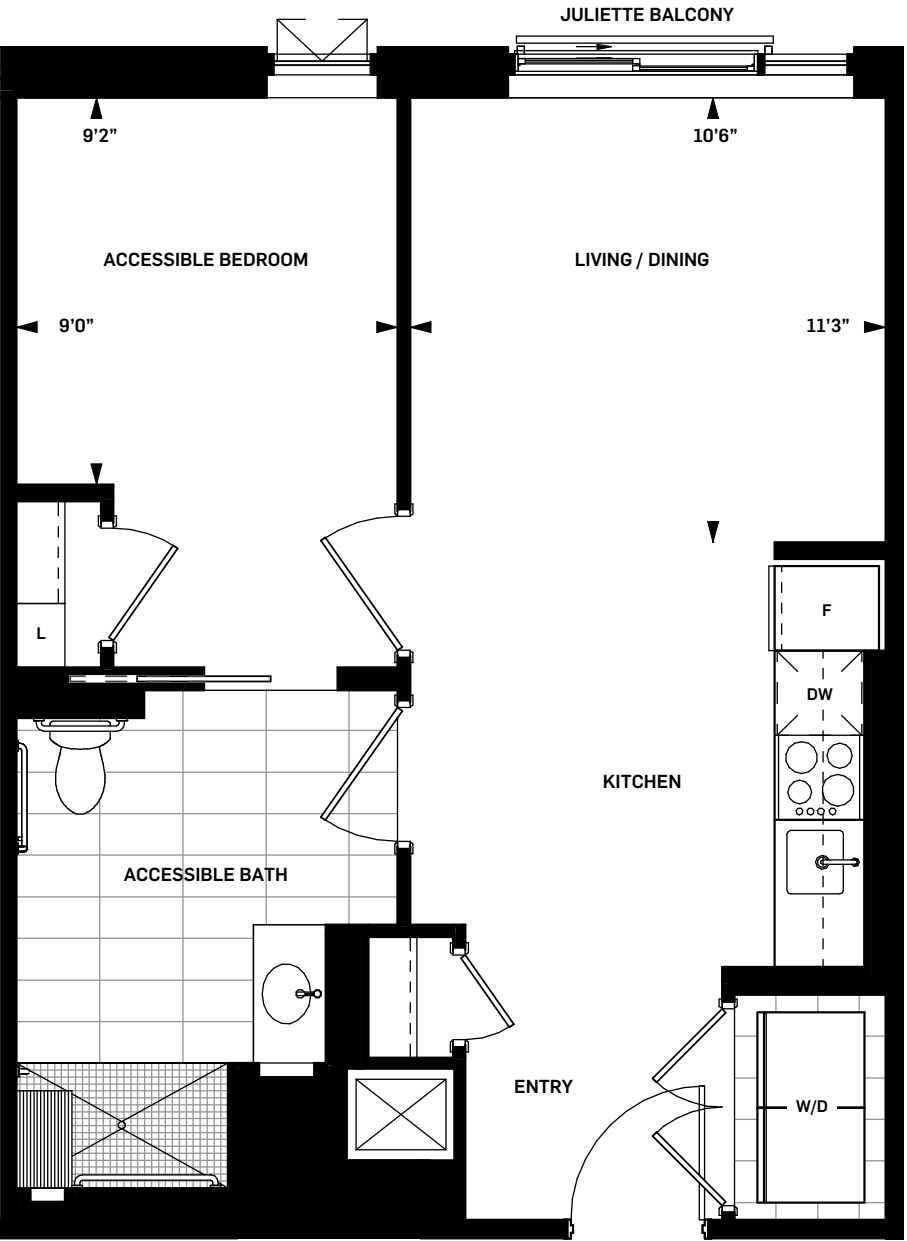


Level 05



Level 04



Level 03

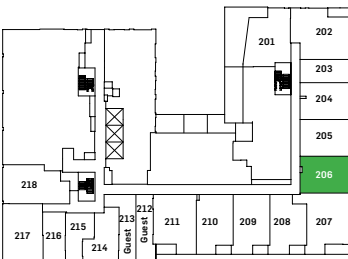

Level 02



Drawings are not to scale. All areas and stated room dimensions are approximate. Note: Actual usable floor space may vary from the stated floor area. Floor area is measured in accordance with the HCRA directive on floor area calculations. Size and location of windows may vary. The purchaser acknowledges that the actual unit purchased may be a reversed mirror layout of the plan shown. Outdoor area will vary depending on unit location within the building. Illustration is artist's concept. E. & O. E. Please speak with a Sales Representative for details.





DANIELS ON
PARLIAMENT
[SOUTH TOWER]

LANGLEY
1BD-D | 1 BEDROOM + DEN



SUITE AREA 603 sq.ft.

WHOLE LIFE
CARBON IMPACT


67

tonnes CO₂


Daniels
love where you live™

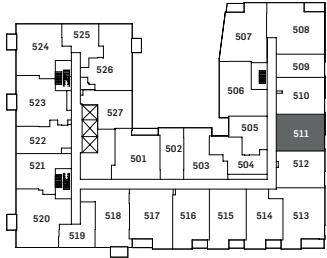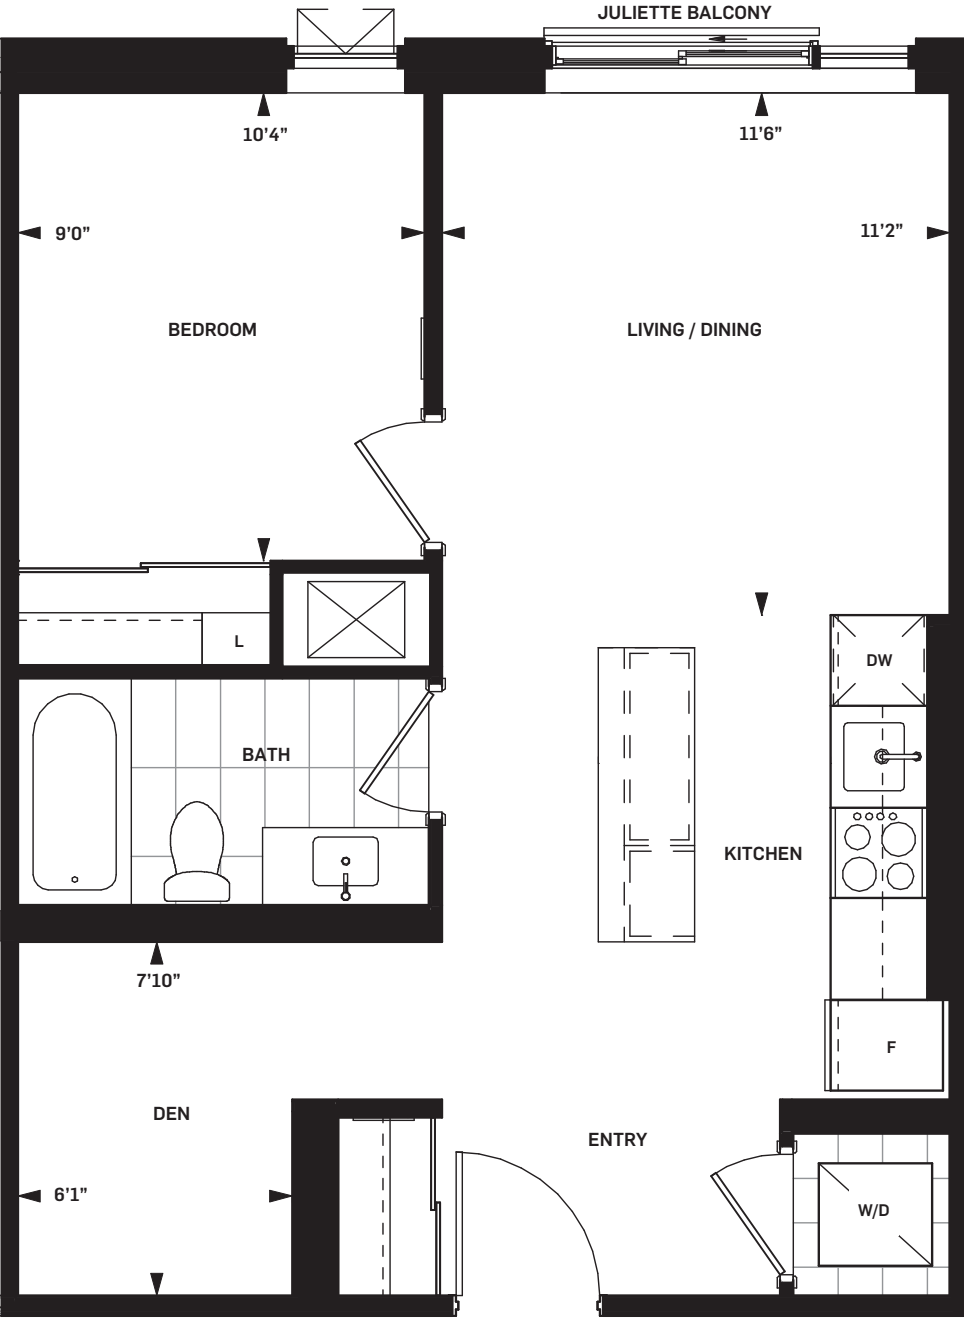


Level 05

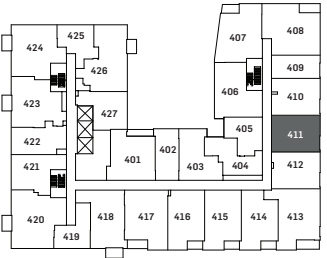

Level 04

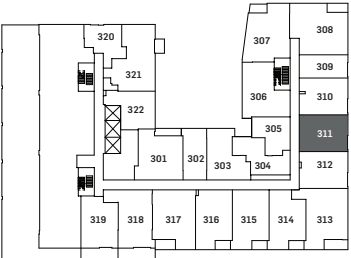

Level 03

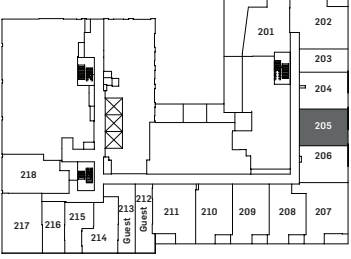

Level 02



Drawings are not to scale. All areas and stated room dimensions are approximate. Note: Actual usable floor space may vary from the stated floor area. Floor area is measured in accordance with the HCRA directive on floor area calculations. Size and location of windows may vary. The purchaser acknowledges that the actual unit purchased may be a reversed mirror layout of the plan shown. Outdoor area will vary depending on unit location within the building. Illustration is artist's concept. E. & O. E. Please speak with a Sales Representative for details.



DANIELS ON
PARLIAMENT
[SOUTH TOWER]

MILBROOK
1BD-F | 1 BEDROOM + DEN



SUITE AREA 622 sq.ft.

WHOLE LIFE
CARBON IMPACT


69

tonnes CO₂


Daniels
love where you live™

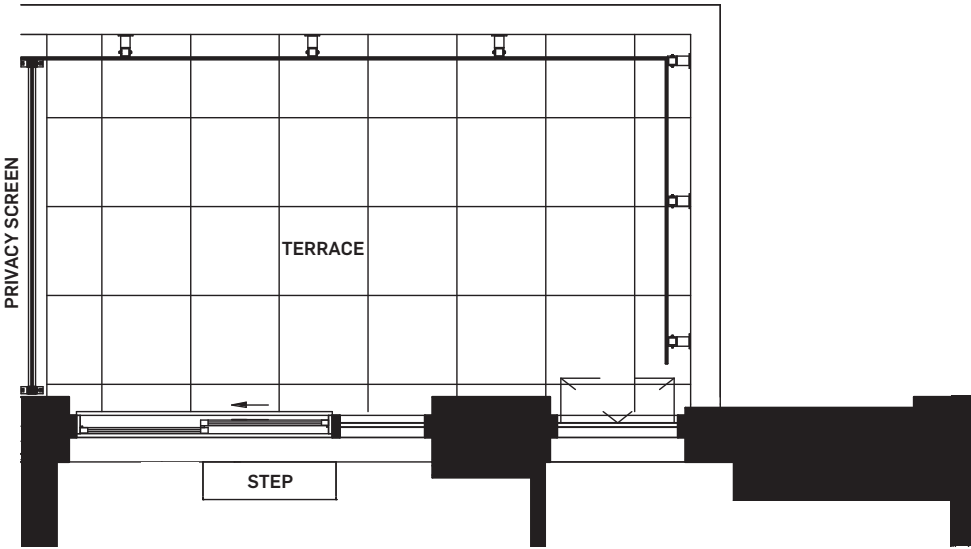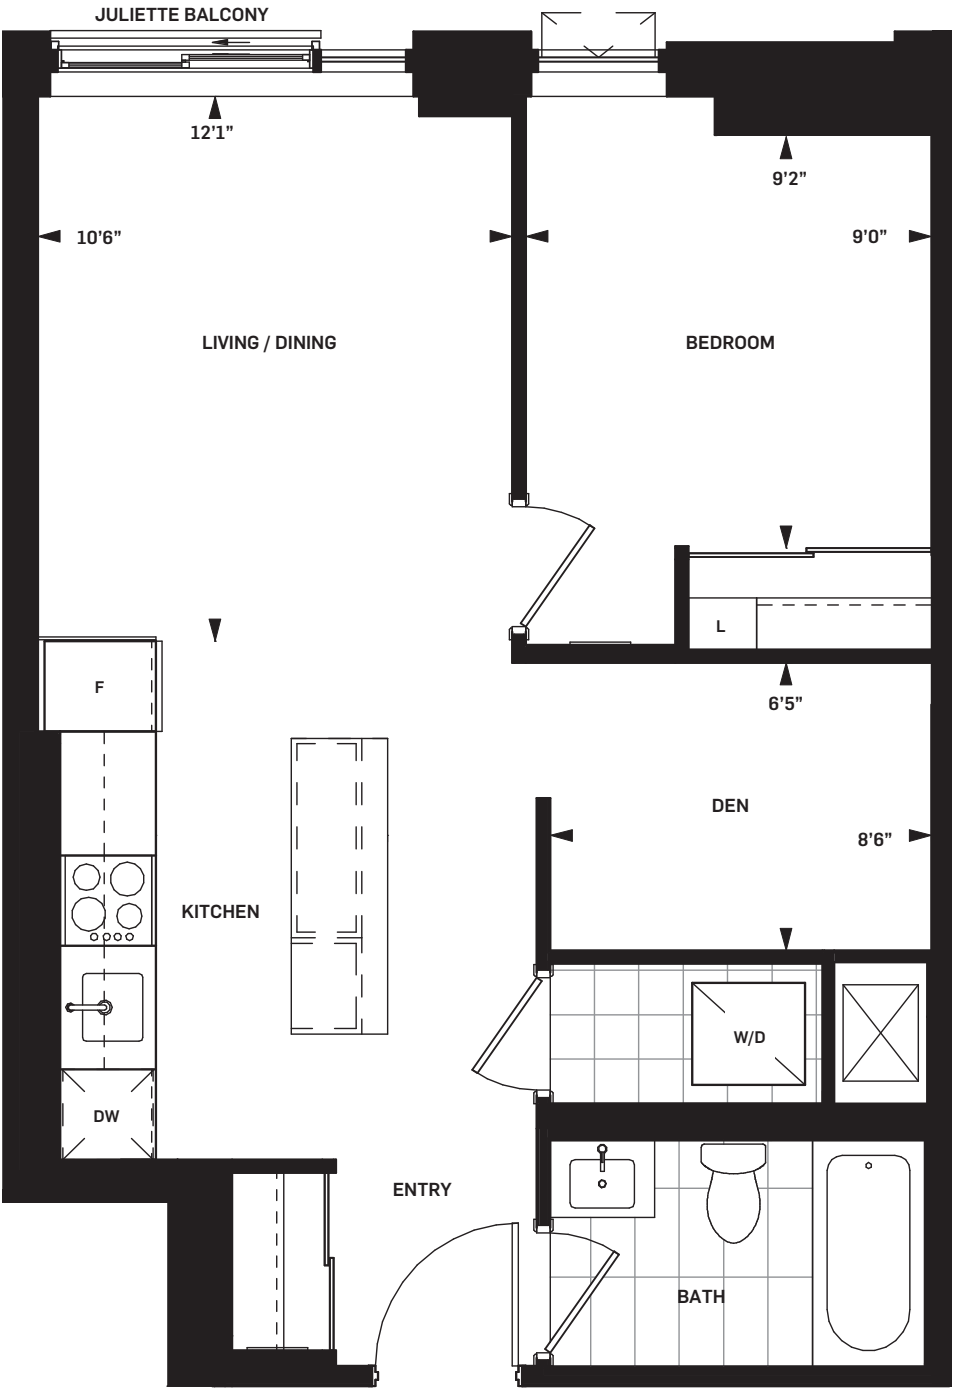

Terrace on Level 6
SUITE AREA: 622 sq ft
OUTDOOR AREA: 111 sq ft
TOTAL AREA: 733 sq ft

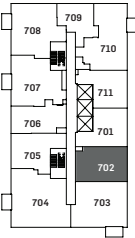

Level 07

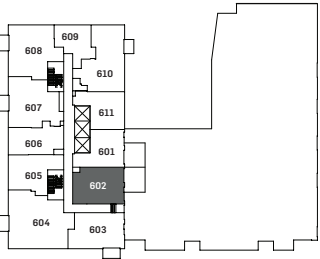

Level 06



Drawings are not to scale. All areas and stated room dimensions are approximate. Note: Actual usable floor space may vary from the stated floor area. Floor area is measured in accordance with the HCRA directive on floor area calculations. Size and location of windows may vary. The purchaser acknowledges that the actual unit purchased may be a reversed mirror layout of the plan shown. Outdoor area will vary depending on unit location within the building. Illustration is artist's concept. E. & O. E. Please speak with a Sales Representative for details.



DANIELS ON
PARLIAMENT
[SOUTH TOWER]

HOGARTH



1BD-G | 1 BEDROOM + DEN

SUITE AREA	647 sq.ft.
OUTDOOR AREA	38 sq.ft.
TOTAL AREA	685 sq.ft.


WHOLE LIFE
CARBON IMPACT

72


tonnes CO₂

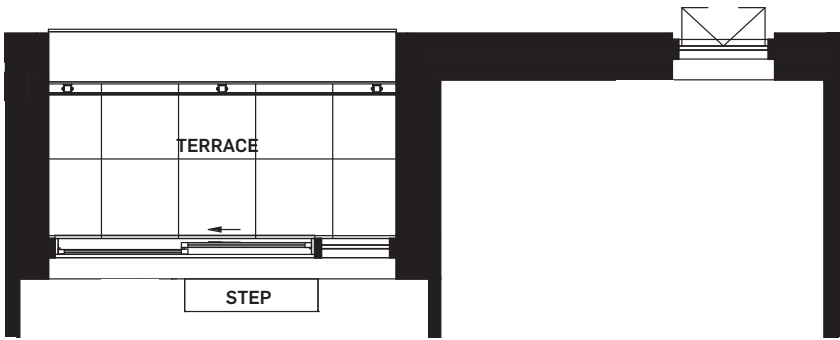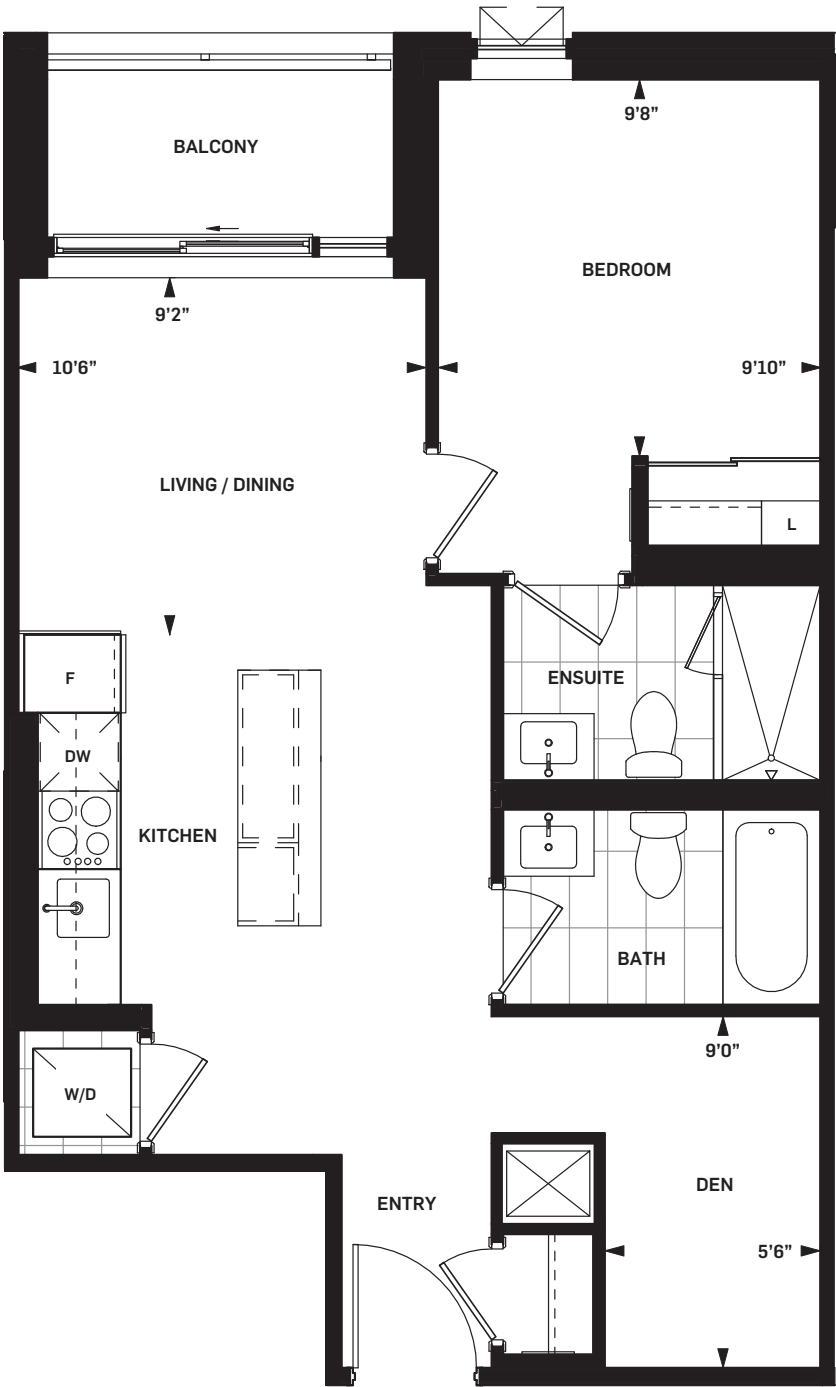

Terrace on Level 2
SUITE AREA: 647 sq ft
OUTDOOR AREA: 33 sq ft
TOTAL AREA: 680 sq ft

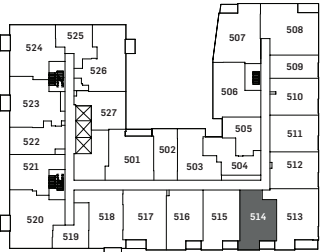


Level 05

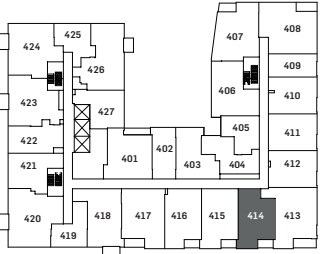

Level 04



Level 03

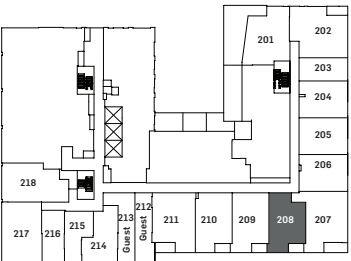

Level 02



Drawings are not to scale. All areas and stated room dimensions are approximate. Note: Actual usable floor space may vary from the stated floor area. Floor area is measured in accordance with the HCRA directive on floor area calculations. Size and location of windows may vary. The purchaser acknowledges that the actual unit purchased may be a reversed mirror layout of the plan shown. Outdoor area will vary depending on unit location within the building. Illustration is artist's concept. E. & O. E. Please speak with a Sales Representative for details.



DANIELS ON
PARLIAMENT
[SOUTH TOWER]



WOLFREY
2B-J | 2 BEDROOM

SUITE AREA	682 sq.ft.
OUTDOOR AREA	39 sq.ft.
TOTAL AREA	721 sq.ft.

WHOLE LIFE
CARBON IMPACT

76

tonnes CO₂

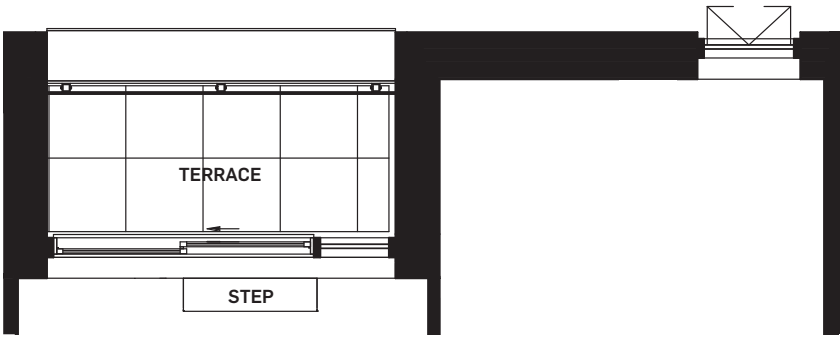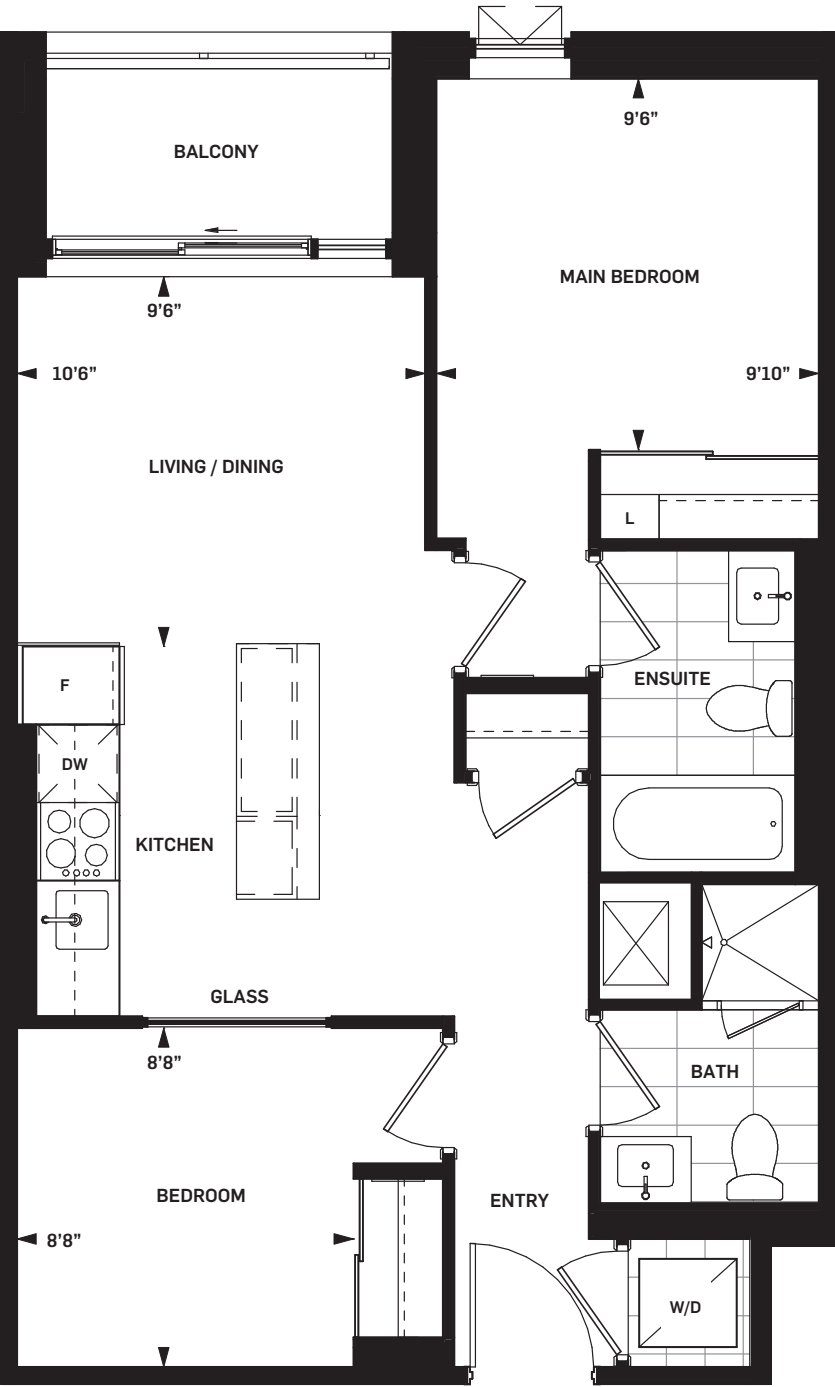



DANIELS ON
PARLIAMENT
[SOUTH TOWER]



HOWIE
2B-G | 2 BEDROOM

SUITE AREA 684 sq.ft.

WHOLE LIFE
CARBON IMPACT

76
tonnes CO₂

Daniels
love where you live™

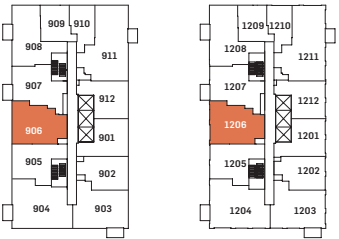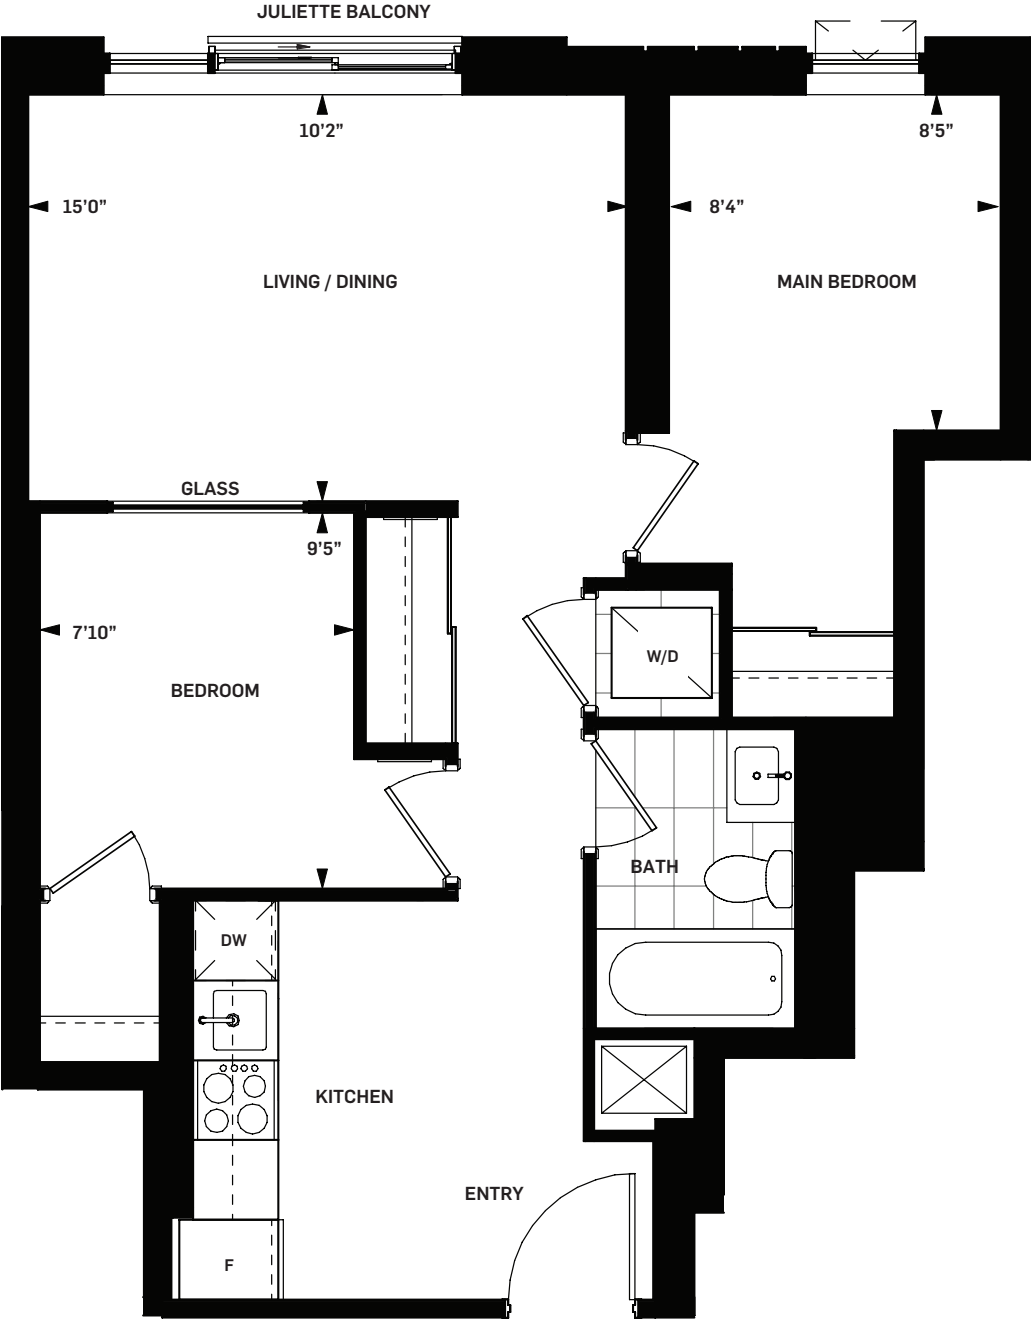

Level 09-11,
13-15, 17-24

Level 12,
16 & 25

Drawings are not to scale. All areas and stated room dimensions are approximate. Note: Actual usable floor space may vary from the stated floor area. Floor area is measured in accordance with the HCRA directive on floor area calculations. Size and location of windows may vary. The purchaser acknowledges that the actual unit purchased may be a reversed mirror layout of the plan shown. Outdoor area will vary depending on unit location within the building. Illustration is artist's concept. E. & O. E. Please speak with a Sales Representative for details.



DANIELS ON
PARLIAMENT
[SOUTH TOWER]

BOWDEN



2B-K | 2 BEDROOM

SUITE AREA	693 sq.ft.
OUTDOOR AREA	38 sq.ft.
TOTAL AREA	731 sq.ft.

WHOLE LIFE
CARBON IMPACT

77

tonnes CO₂

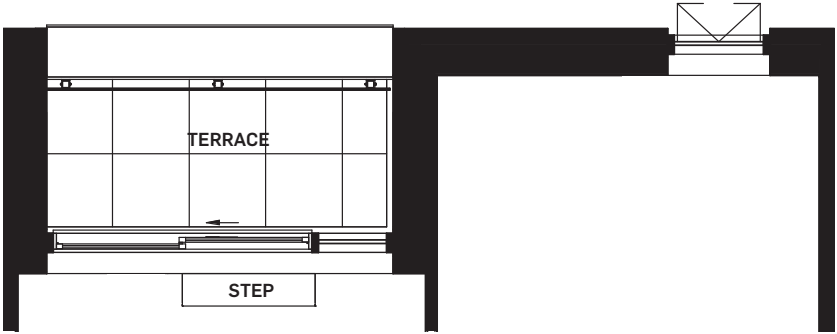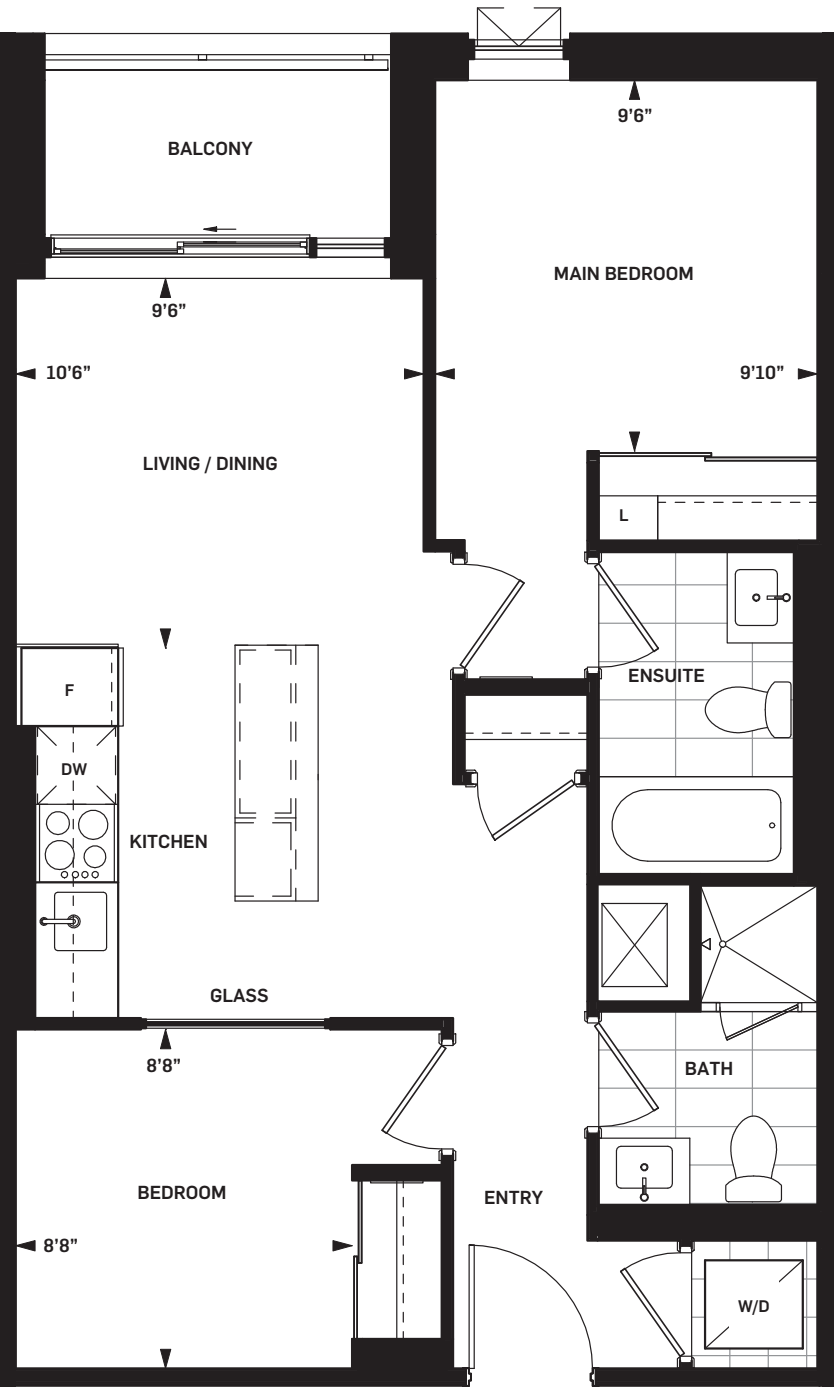

Terraace on Level 2
SUITE AREA: 693 sq ft
OUTDOOR AREA: 33 sq ft
TOTAL AREA: 726 sq ft




Level 05



Level 04



Level 03

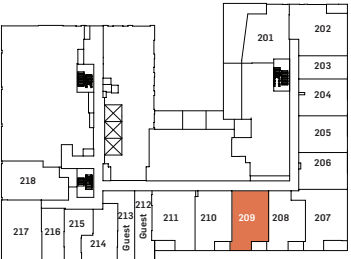

Level 02



Drawings are not to scale. All areas and stated room dimensions are approximate. Note: Actual usable floor space may vary from the stated floor area. Floor area is measured in accordance with the HCRA directive on floor area calculations. Size and location of windows may vary. The purchaser acknowledges that the actual unit purchased may be a reversed mirror layout of the plan shown. Outdoor area will vary depending on unit location within the building. Illustration is artist's concept. E. & O. E. Please speak with a Sales Representative for details.

Daniels
love where you live™



DANIELS ON
PARLIAMENT
[SOUTH TOWER]

HAMPTON
2B-P | 2 BEDROOM


SUITE AREA	723 sq.ft.
OUTDOOR AREA	54 sq.ft.
TOTAL AREA	777 sq.ft.

WHOLE LIFE
CARBON IMPACT

80

tonnes CO₂

Daniels
love where you live™

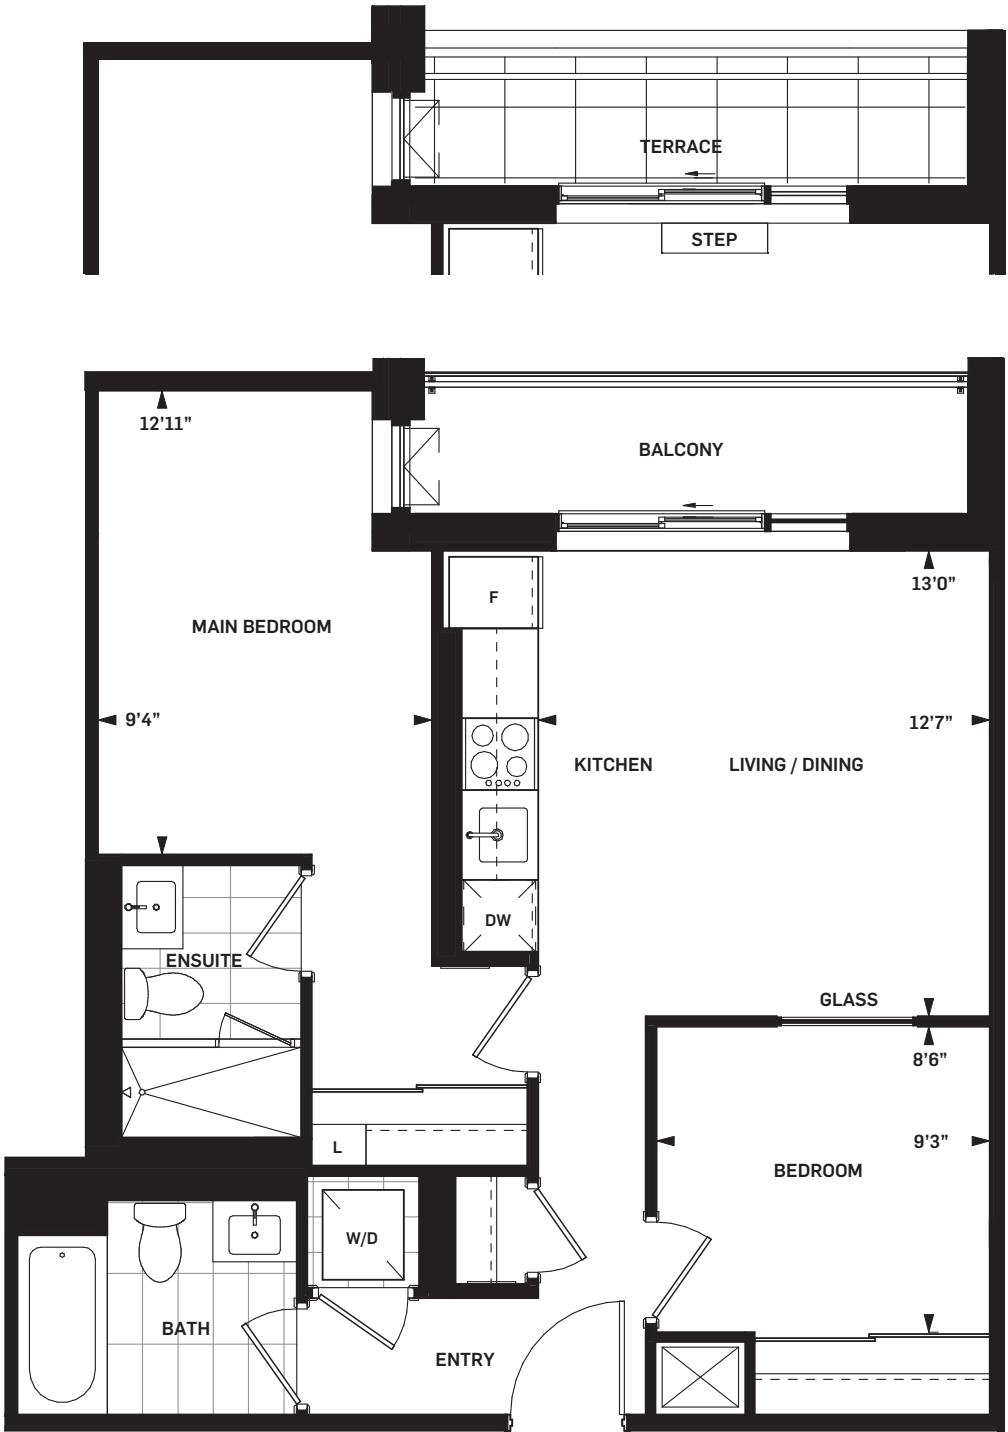

Terrace on Level 3
SUITE AREA: 723 sq ft
OUTDOOR AREA: 51 sq ft
TOTAL AREA: 774 sq ft



Level 05



Level 04



Level 03



Drawings are not to scale. All areas and stated room dimensions are approximate. Note: Actual usable floor space may vary from the stated floor area. Floor area is measured in accordance with the HCRA directive on floor area calculations. Size and location of windows may vary. The purchaser acknowledges that the actual unit purchased may be a reversed mirror layout of the plan shown. Outdoor area will vary depending on unit location within the building. Illustration is artist's concept. E. & O. E. Please speak with a Sales Representative for details.



DANIELS ON
PARLIAMENT
[SOUTH TOWER]

WITHROW
2B-CC | 2 BEDROOM


SUITE AREA 726 sq.ft.
OUTDOOR AREA 51 sq.ft.
TOTAL AREA 777 sq.ft.

**WHOLE LIFE
CARBON IMPACT**


80

tonnes CO₂

Daniels
love where you live™

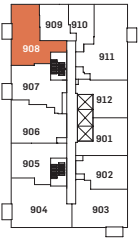

Level 09-11,
13-15, 17-24

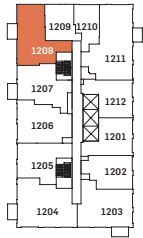

Level 12,
16 & 25



Drawings are not to scale. All areas and stated room dimensions are approximate. Note: Actual usable floor space may vary from the stated floor area. Floor area is measured in accordance with the HCRA directive on floor area calculations. Size and location of windows may vary. The purchaser acknowledges that the actual unit purchased may be a reversed mirror layout of the plan shown. Outdoor area will vary depending on unit location within the building. Illustration is artist's concept. E. & O. E. Please speak with a Sales Representative for details.



DANIELS ON
PARLIAMENT
[SOUTH TOWER]

GARNOCK
2B-Q | 2 BEDROOM


SUITE AREA 737 sq.ft.

WHOLE LIFE
CARBON IMPACT

82

tonnes CO₂

Daniels
love where you live™

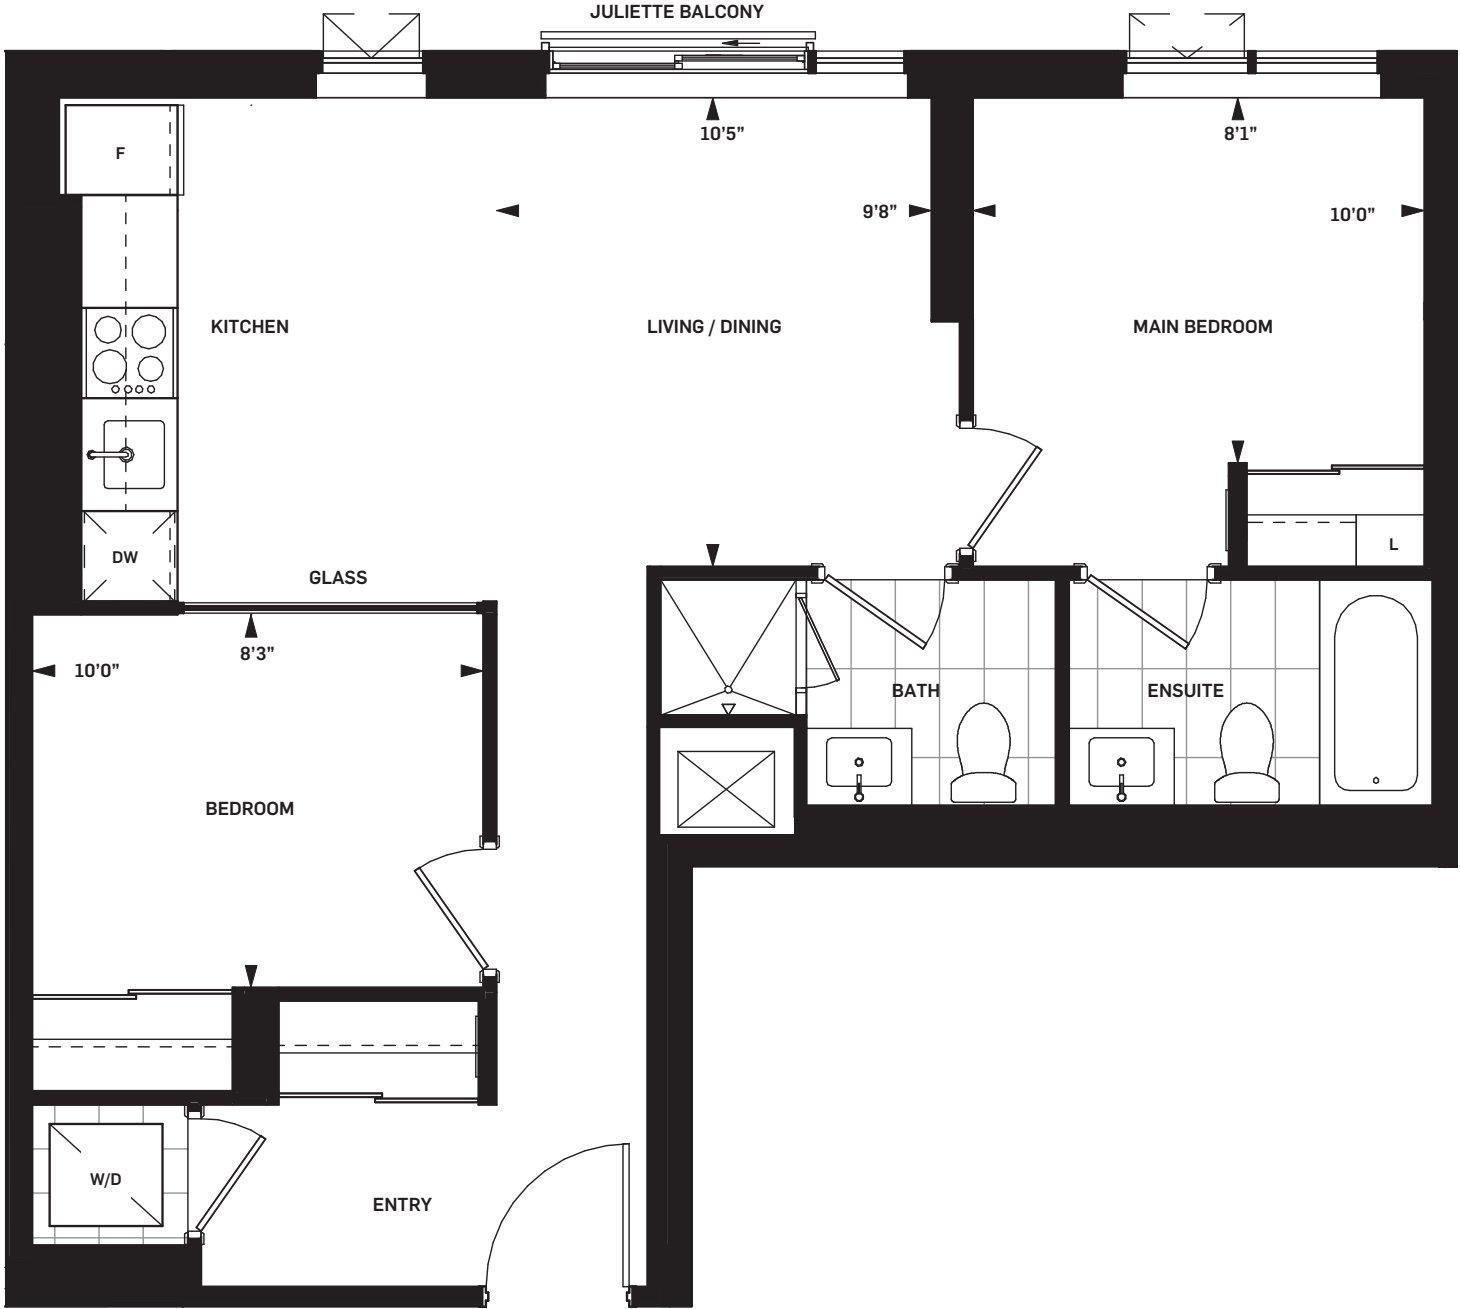

Level 05



Level 04



Level 03



Drawings are not to scale. All areas and stated room dimensions are approximate. Note: Actual usable floor space may vary from the stated floor area. Floor area is measured in accordance with the HCRA directive on floor area calculations. Size and location of windows may vary. The purchaser acknowledges that the actual unit purchased may be a reversed mirror layout of the plan shown. Outdoor area will vary depending on unit location within the building. Illustration is artist's concept. E. & O. E. Please speak with a Sales Representative for details.



DANIELS ON
PARLIAMENT
[SOUTH TOWER]

GRANDVIEW
2B-T | 2 BEDROOM


SUITE AREA	740 sq.ft.
OUTDOOR AREA	47 sq.ft.
TOTAL AREA	787 sq.ft.

WHOLE LIFE
CARBON IMPACT


82

tonnes CO₂


Daniels
love where you live™

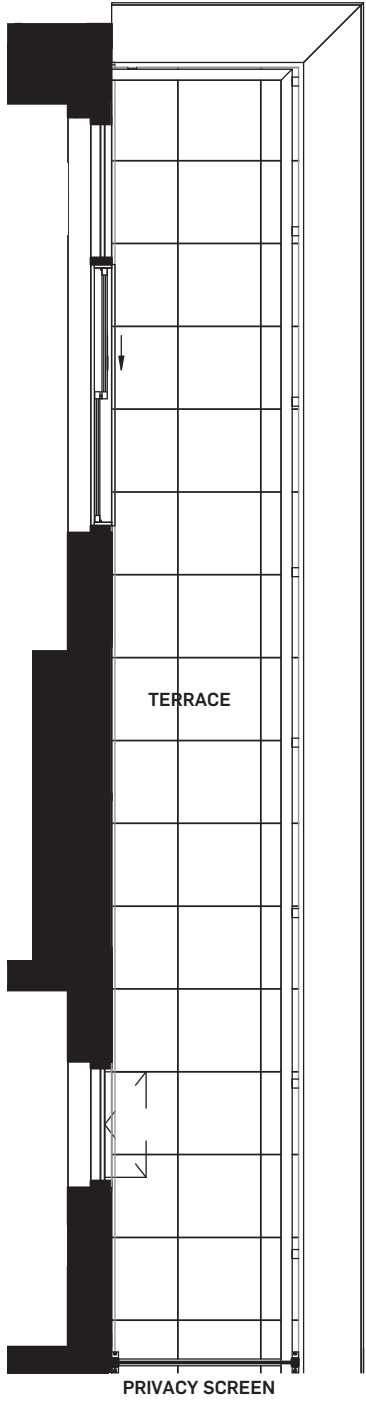


Terrace on Level 8
SUITE AREA: 740 sq ft
OUTDOOR AREA: 123 sq ft
TOTAL AREA: 863 sq ft

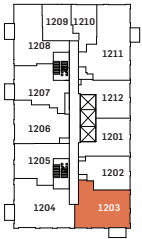

Level 12,
16 & 25

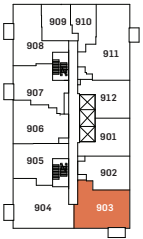

Level 09-11,
13-15, 17-24

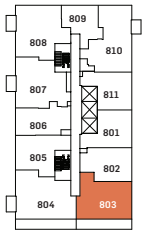

Level 08



Drawings are not to scale. All areas and stated room dimensions are approximate. Note: Actual usable floor space may vary from the stated floor area. Floor area is measured in accordance with the HCRA directive on floor area calculations. Size and location of windows may vary. The purchaser acknowledges that the actual unit purchased may be a reversed mirror layout of the plan shown. Outdoor area will vary depending on unit location within the building. Illustration is artist's concept. E. & O. E. Please speak with a Sales Representative for details.



DANIELS ON
PARLIAMENT
[SOUTH TOWER]

SPARKHALL
2B-U | 2 BEDROOM


SUITE AREA	740 sq.ft.
OUTDOOR AREA	52 sq.ft.
TOTAL AREA	792 sq.ft.

WHOLE LIFE
CARBON IMPACT

82

tonnes CO₂

Daniels
love where you live™

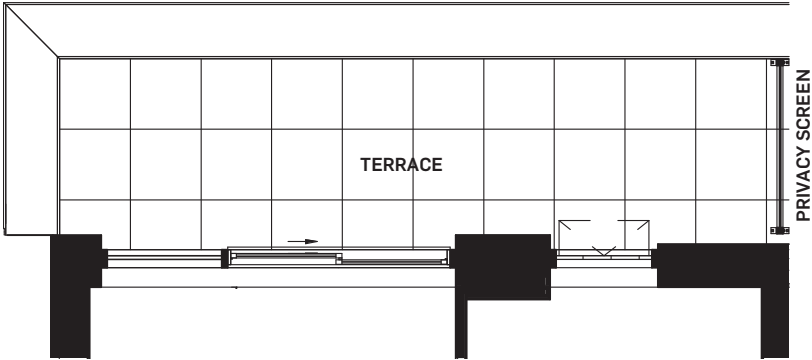

Terrace on Level 3
SUITE AREA: 740 sq ft
OUTDOOR AREA: 99 sq ft
TOTAL AREA: 839 sq ft



Level 05



Level 04



Level 03



Drawings are not to scale. All areas and stated room dimensions are approximate. Note: Actual usable floor space may vary from the stated floor area. Floor area is measured in accordance with the HCRA directive on floor area calculations. Size and location of windows may vary. The purchaser acknowledges that the actual unit purchased may be a reversed mirror layout of the plan shown. Outdoor area will vary depending on unit location within the building. Illustration is artist's concept. E. & O. E. Please speak with a Sales Representative for details.



DANIELS ON
PARLIAMENT
[SOUTH TOWER]

BOULTON
2B-Z | 2 BEDROOM

SUITE AREA	791 sq.ft.
OUTDOOR AREA	41 sq.ft.
TOTAL AREA	832 sq.ft.

WHOLE LIFE
CARBON IMPACT

88


tonnes CO₂

Daniels
love where you live™



Level 08

Level 07

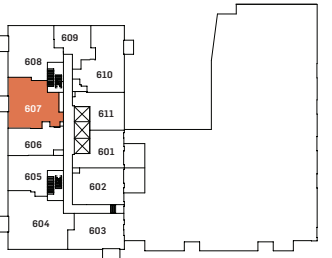

Level 06



Level 05



Level 04



Drawings are not to scale. All areas and stated room dimensions are approximate. Note: Actual usable floor space may vary from the stated floor area. Floor area is measured in accordance with the HCRA directive on floor area calculations. Size and location of windows may vary. The purchaser acknowledges that the actual unit purchased may be a reversed mirror layout of the plan shown. Outdoor area will vary depending on unit location within the building. Illustration is artist's concept. E. & O. E. Please speak with a Sales Representative for details.



DANIELS ON
PARLIAMENT
[SOUTH TOWER]

TIVERTON
2B-AA | 2 BEDROOM

SUITE AREA	794 sq.ft.
OUTDOOR AREA	45 sq.ft.
TOTAL AREA	839 sq.ft.

WHOLE LIFE
CARBON IMPACT

88

tonnes CO₂

Daniels
love where you live™



Terrace on Level 2
SUITE AREA: 794 sq ft
OUTDOOR AREA: 446 sq ft
TOTAL AREA: 1240 sq ft



Level 04



Level 03



Level 02



Drawings are not to scale. All areas and stated room dimensions are approximate. Note: Actual usable floor space may vary from the stated floor area. Floor area is measured in accordance with the HCRA directive on floor area calculations. Size and location of windows may vary. The purchaser acknowledges that the actual unit purchased may be a reversed mirror layout of the plan shown. Outdoor area will vary depending on unit location within the building. Illustration is artist's concept. E. & O. E. Please speak with a Sales Representative for details.



DANIELS ON
PARLIAMENT
[SOUTH TOWER]

WARDELL

2B-BB (BF) | 2 BEDROOM


SUITE AREA	795 sq.ft.
OUTDOOR AREA	49 sq.ft.
TOTAL AREA	844 sq.ft.

WHOLE LIFE
CARBON IMPACT

88

tonnes CO₂

Daniels
love where you live™

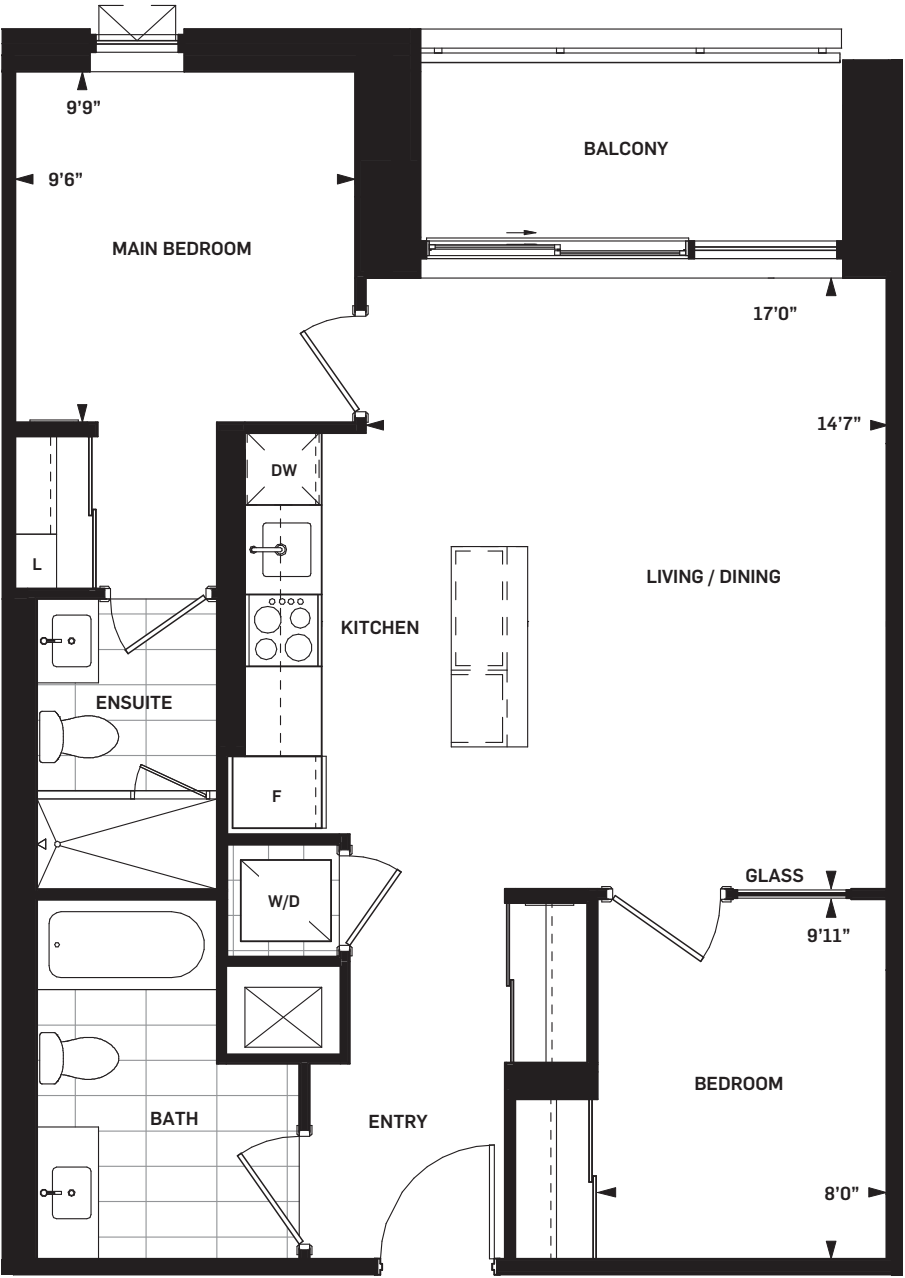

Level 05



Level 04



Level 03



Drawings are not to scale. All areas and stated room dimensions are approximate. Note: Actual usable floor space may vary from the stated floor area. Floor area is measured in accordance with the HCRA directive on floor area calculations. Size and location of windows may vary. The purchaser acknowledges that the actual unit purchased may be a reversed mirror layout of the plan shown. Outdoor area will vary depending on unit location within the building. Illustration is artist's concept. E. & O. E. Please speak with a Sales Representative for details.



DANIELS ON
PARLIAMENT
[SOUTH TOWER]

CORNWALL
2B-BB | 2 BEDROOM


SUITE AREA	795 sq.ft.
OUTDOOR AREA	50 sq.ft.
TOTAL AREA	845 sq.ft.

WHOLE LIFE
CARBON IMPACT

88

tonnes CO₂

Daniels
love where you live™

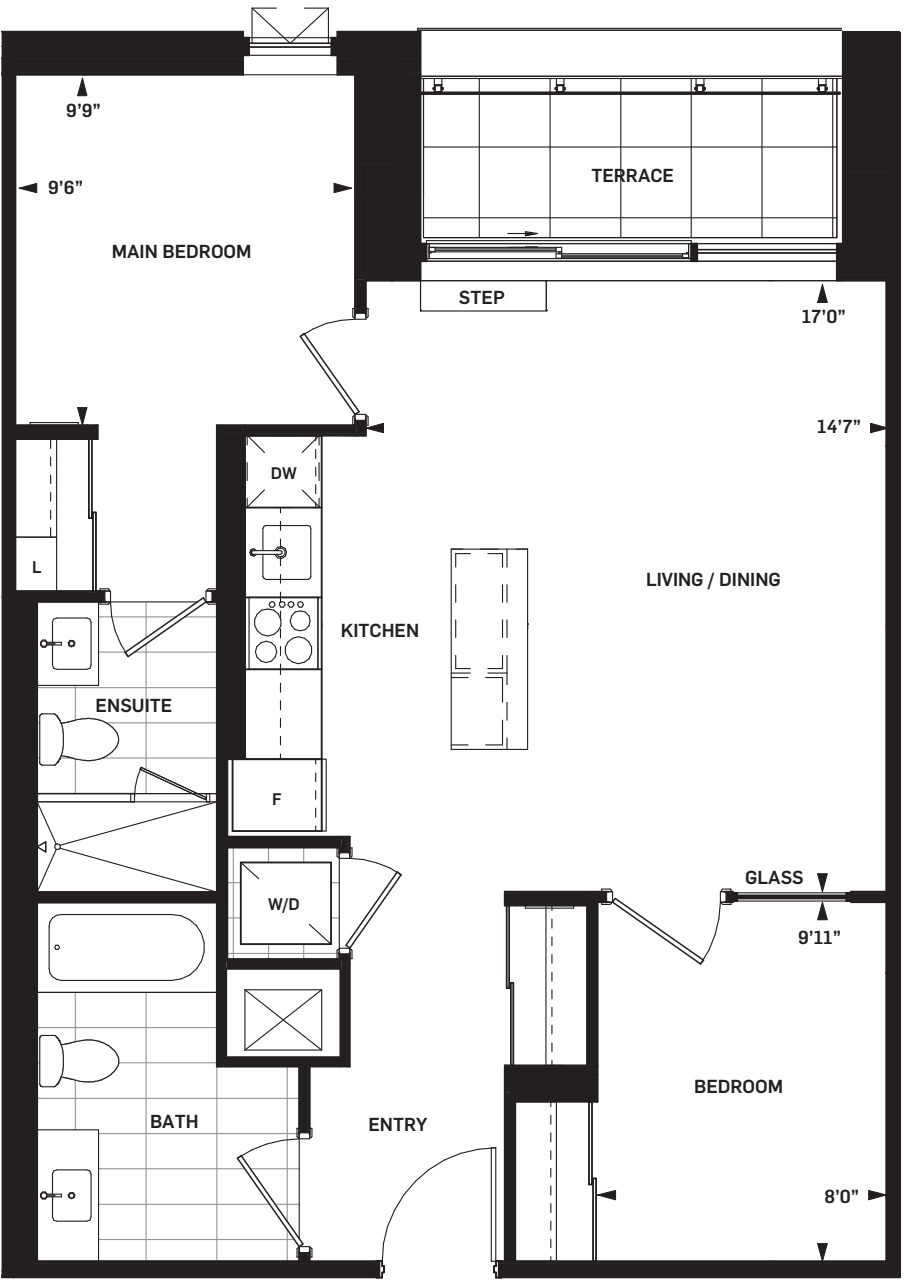

Level 02



Drawings are not to scale. All areas and stated room dimensions are approximate. Note: Actual usable floor space may vary from the stated floor area. Floor area is measured in accordance with the HCRA directive on floor area calculations. Size and location of windows may vary. The purchaser acknowledges that the actual unit purchased may be a reversed mirror layout of the plan shown. Outdoor area will vary depending on unit location within the building. Illustration is artist's concept. E. & O. E. Please speak with a Sales Representative for details.



DANIELS ON
PARLIAMENT
[SOUTH TOWER]

LANCASTER
2B-FF | 2 BEDROOM



SUITE AREA 810 sq.ft.

WHOLE LIFE
CARBON IMPACT

90

tonnes CO₂

Daniels
love where you live™

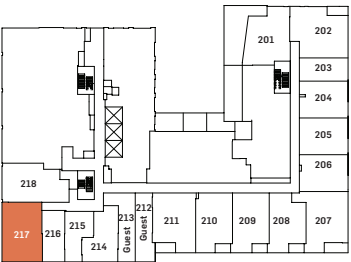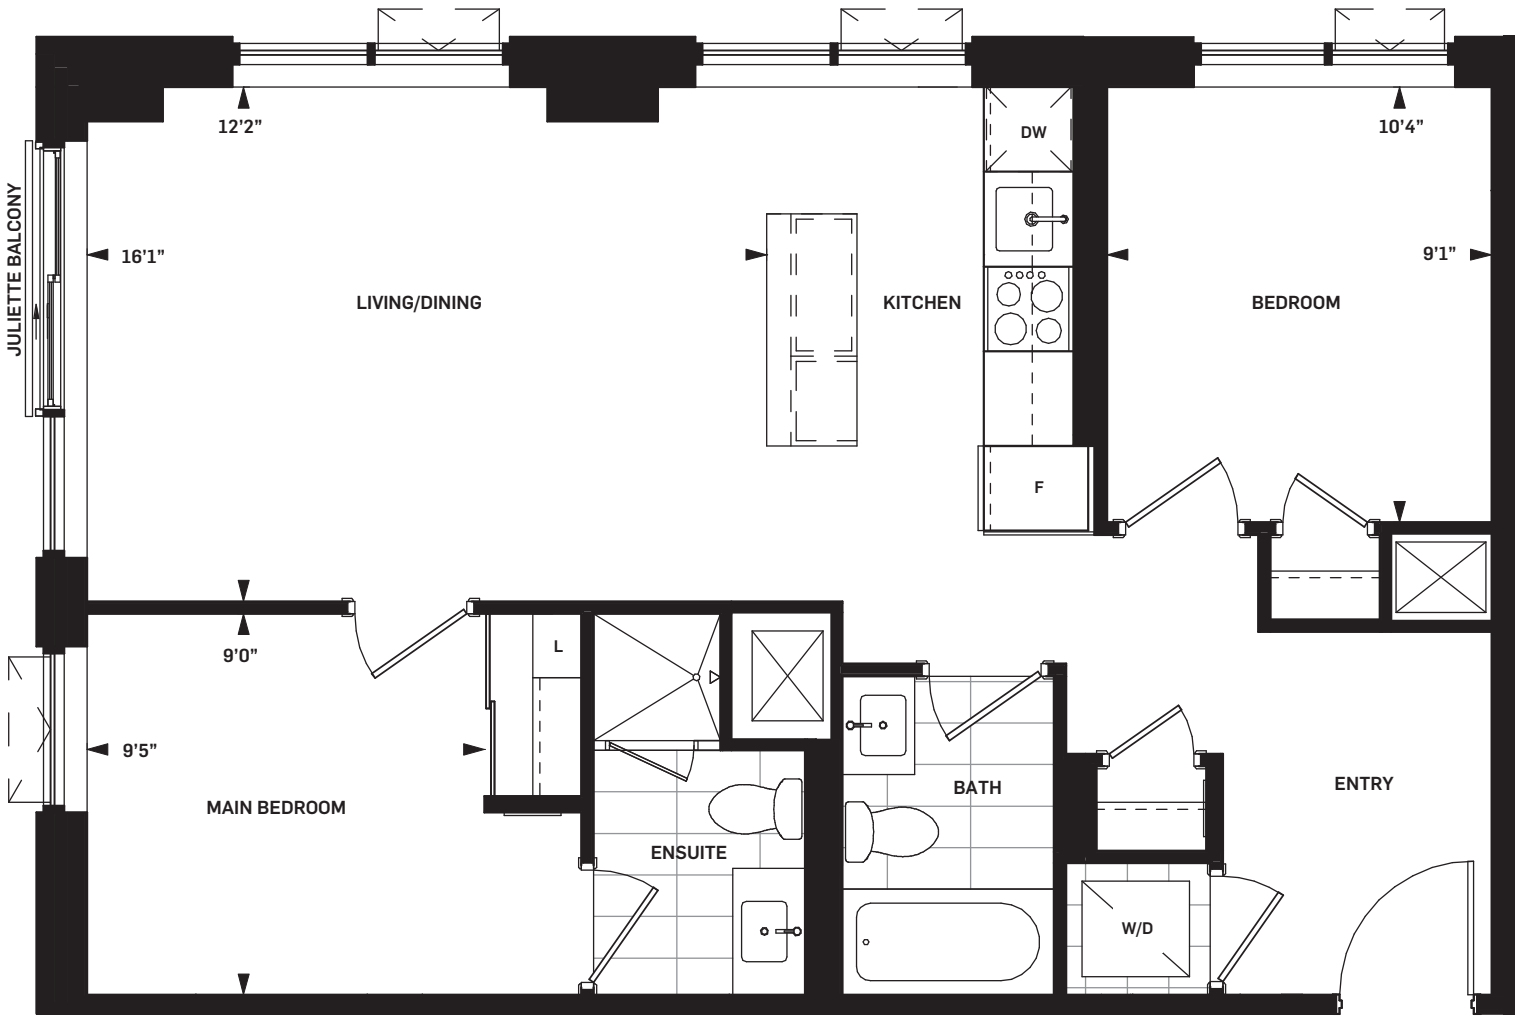

Level 02



Drawings are not to scale. All areas and stated room dimensions are approximate. Note: Actual usable floor space may vary from the stated floor area. Floor area is measured in accordance with the HCRA directive on floor area calculations. Size and location of windows may vary. The purchaser acknowledges that the actual unit purchased may be a reversed mirror layout of the plan shown. Outdoor area will vary depending on unit location within the building. Illustration is artist's concept. E. & O. E. Please speak with a Sales Representative for details.



DANIELS ON
PARLIAMENT
[SOUTH TOWER]

SAULTER
2B-HH | 2 BEDROOM


SUITE AREA	822 sq.ft.
OUTDOOR AREA	45 sq.ft.
TOTAL AREA	867 sq.ft.

WHOLE LIFE
CARBON IMPACT

91

tonnes CO₂

Daniels
love where you live™

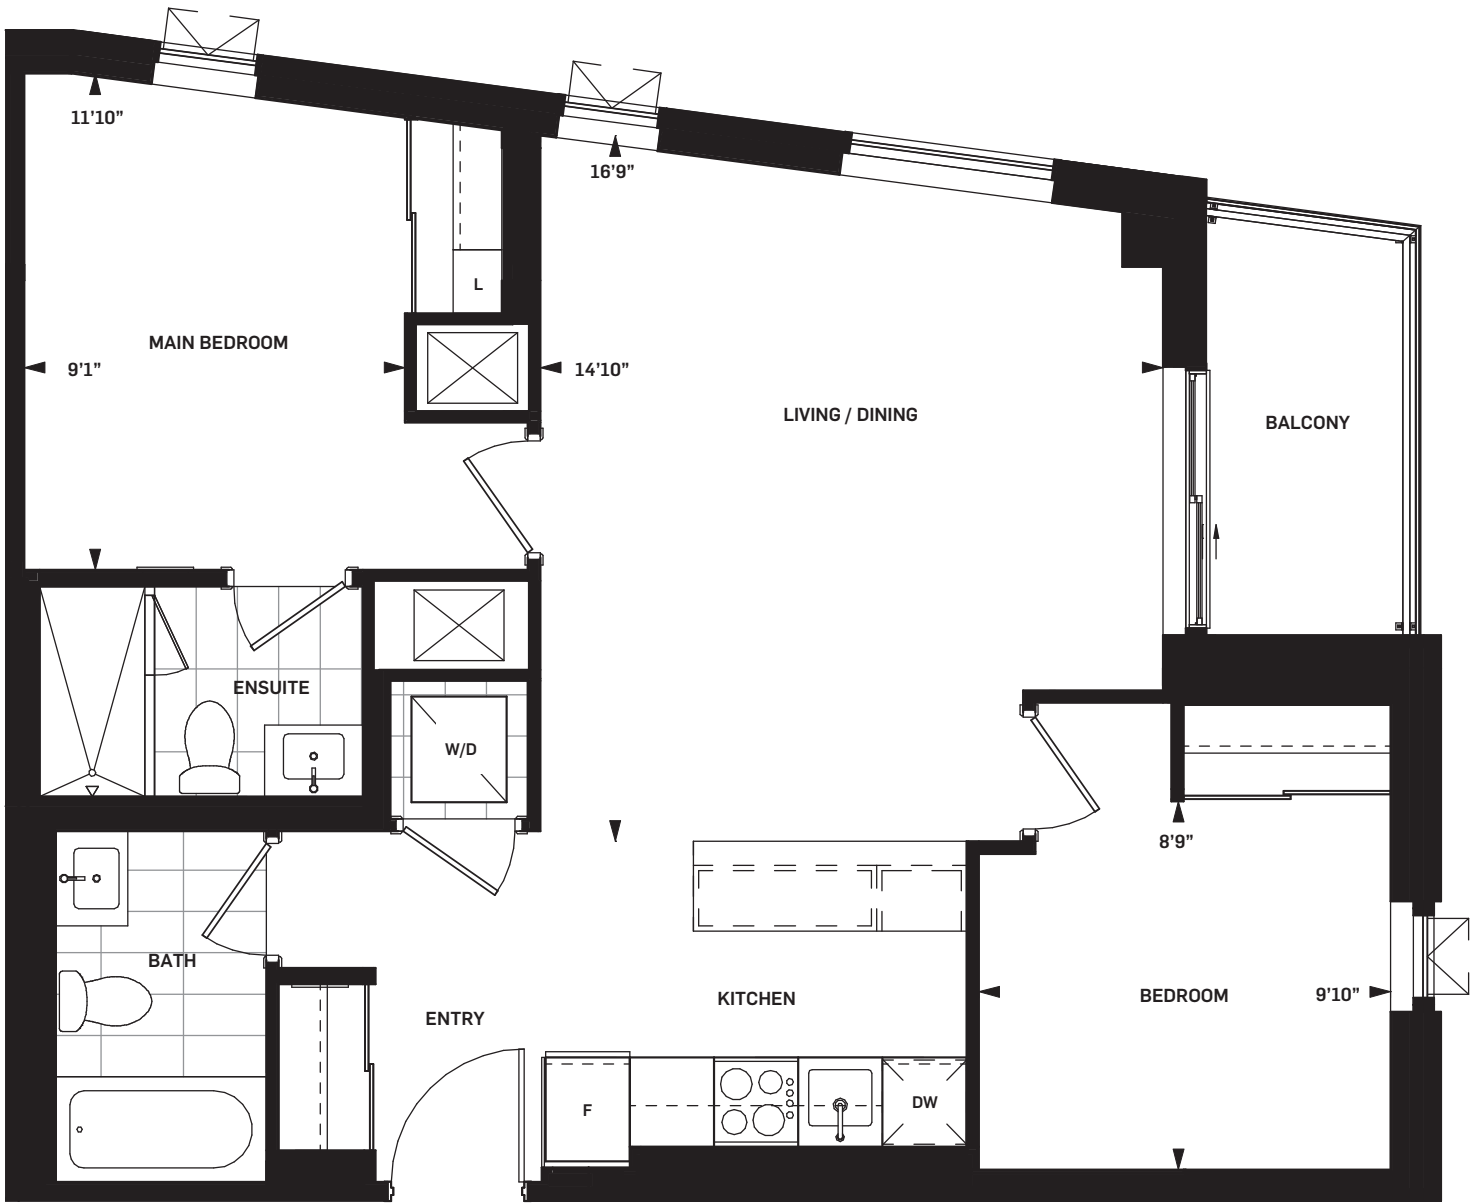

Level 05



Drawings are not to scale. All areas and stated room dimensions are approximate. Note: Actual usable floor space may vary from the stated floor area. Floor area is measured in accordance with the HCRA directive on floor area calculations. Size and location of windows may vary. The purchaser acknowledges that the actual unit purchased may be a reversed mirror layout of the plan shown. Outdoor area will vary depending on unit location within the building. Illustration is artist's concept. E. & O. E. Please speak with a Sales Representative for details.



DANIELS ON
PARLIAMENT
[SOUTH TOWER]

EMPIRE
2B-JJ | 2 BEDROOM

SUITE AREA	825 sq.ft.
OUTDOOR AREA	45 sq.ft.
TOTAL AREA	870 sq.ft.

WHOLE LIFE
CARBON IMPACT

92

tonnes CO₂

Daniels
love where you live™



Level 06



Level 05



Drawings are not to scale. All areas and stated room dimensions are approximate. Note: Actual usable floor space may vary from the stated floor area. Floor area is measured in accordance with the HCRA directive on floor area calculations. Size and location of windows may vary. The purchaser acknowledges that the actual unit purchased may be a reversed mirror layout of the plan shown. Outdoor area will vary depending on unit location within the building. Illustration is artist's concept. E. & O. E. Please speak with a Sales Representative for details.



DANIELS ON
PARLIAMENT
[SOUTH TOWER]

MORSE
2B-MM (BF) | 2 BEDROOM

SUITE AREA 836 sq.ft.
OUTDOOR AREA 41 sq.ft.
TOTAL AREA 877 sq.ft.

WHOLE LIFE
CARBON IMPACT

93

tonnes CO₂

Daniels
love where you live™



Level 08

Level 07



Level 04



Drawings are not to scale. All areas and stated room dimensions are approximate. Note: Actual usable floor space may vary from the stated floor area. Floor area is measured in accordance with the HCRA directive on floor area calculations. Size and location of windows may vary. The purchaser acknowledges that the actual unit purchased may be a reversed mirror layout of the plan shown. Outdoor area will vary depending on unit location within the building. Illustration is artist's concept. E. & O. E. Please speak with a Sales Representative for details.



DANIELS ON
PARLIAMENT
SOUTH TOWER

CARLAW

2B-NN | 2 BEDROOM



SUITE AREA 839 sq.ft.
OUTDOOR AREA 63 sq.ft.
TOTAL AREA 902 sq.ft.

WHOLE LIFE
CARBON IMPACT

93

tonnes CO₂

Daniels
love where you live™

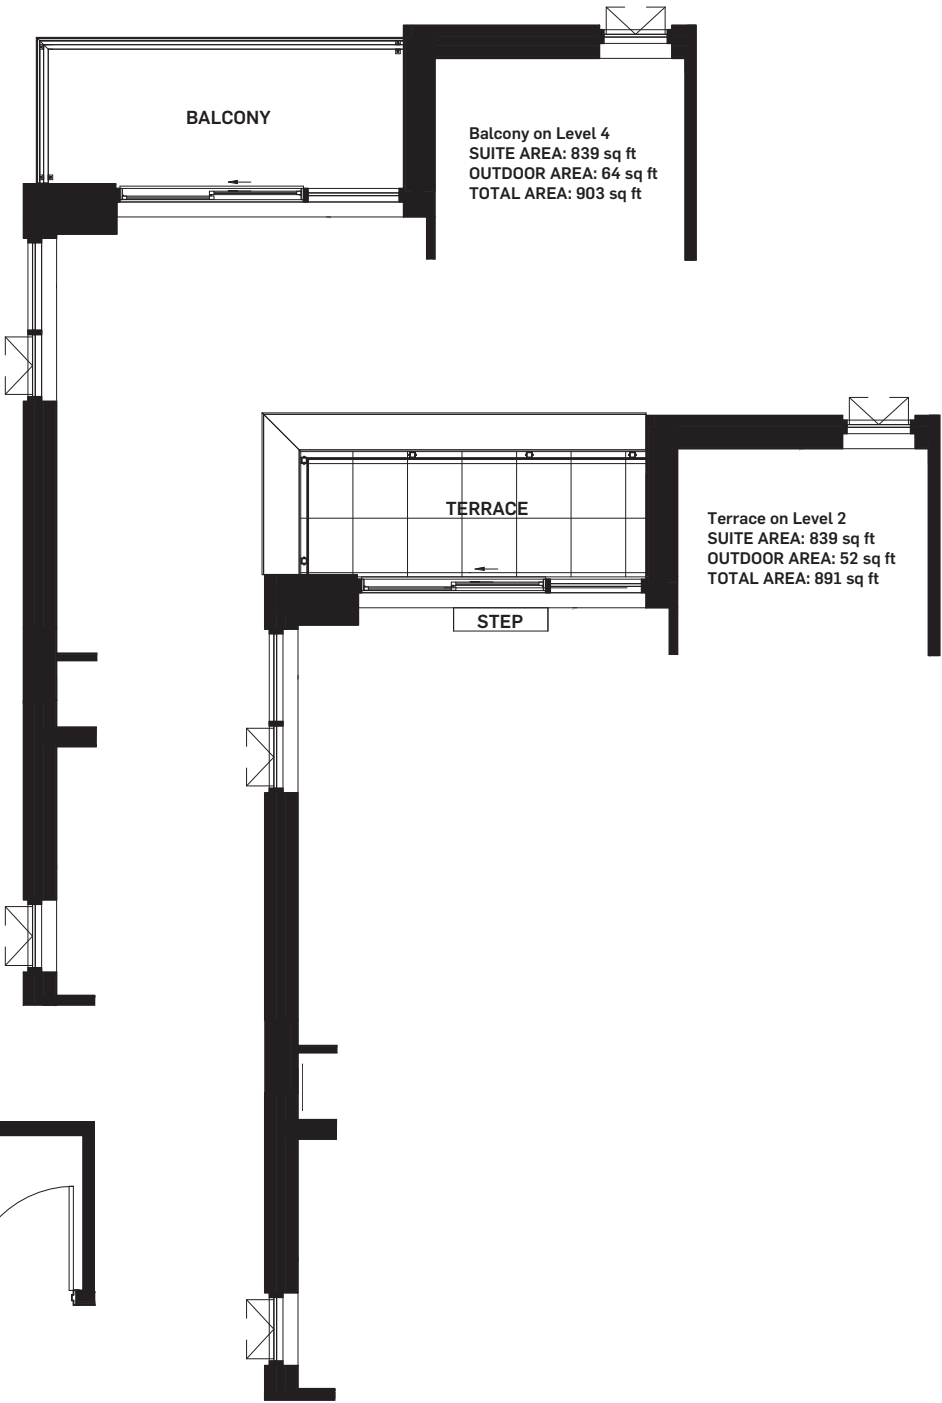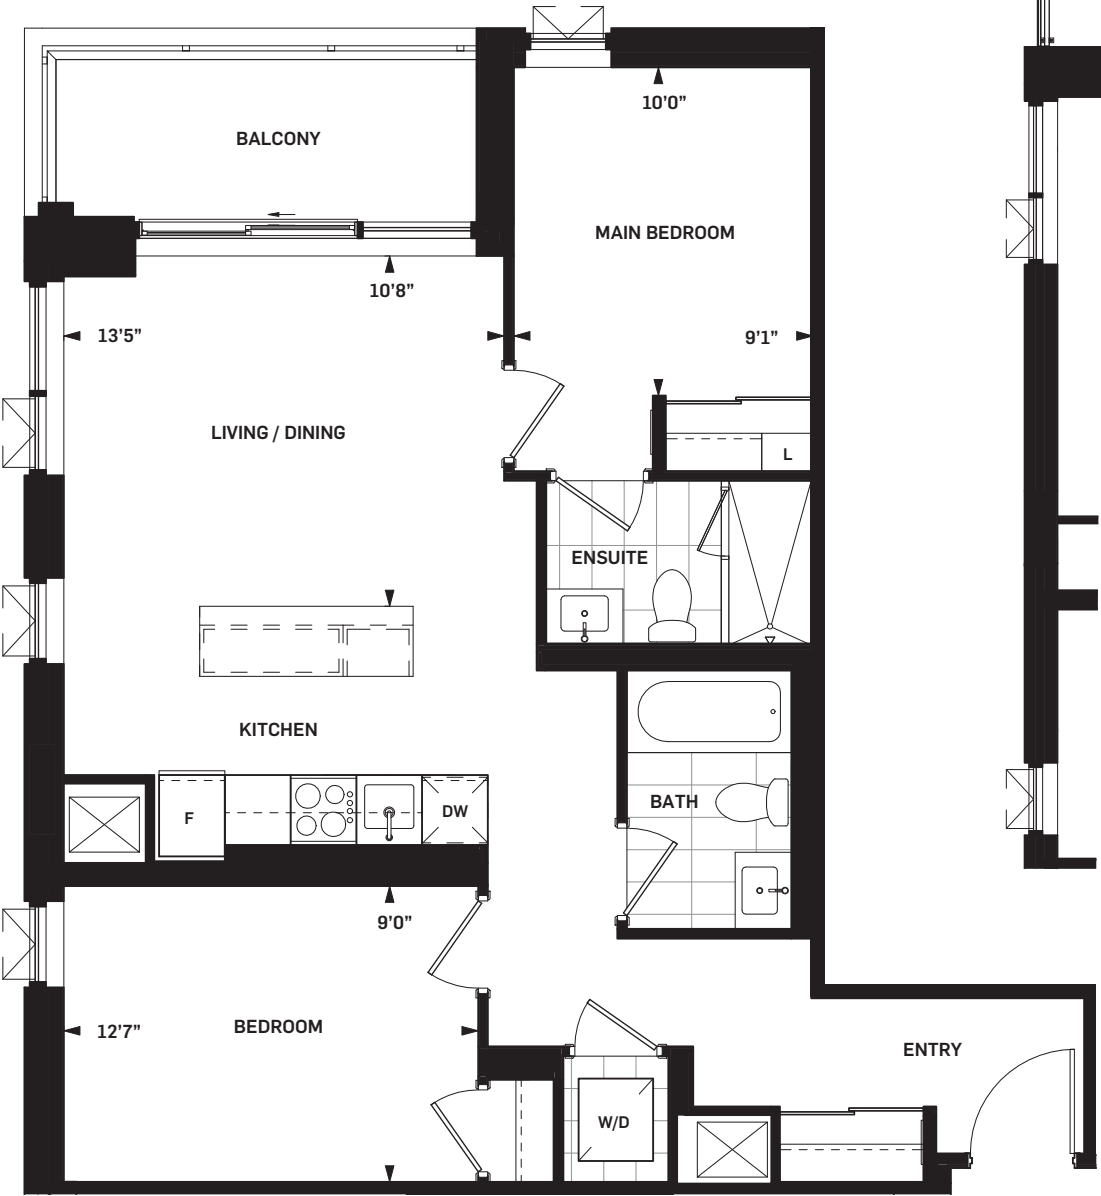

Level 05



Level 04



Level 03



Level 02



Drawings are not to scale. All areas and stated room dimensions are approximate. Note: Actual usable floor space may vary from the stated floor area. Floor area is measured in accordance with the HCRA directive on floor area calculations. Size and location of windows may vary. The purchaser acknowledges that the actual unit purchased may be a reversed mirror layout of the plan shown. Outdoor area will vary depending on unit location within the building. Illustration is artist's concept. E. & O. E. Please speak with a Sales Representative for details.



DANIELS ON
PARLIAMENT
[SOUTH TOWER]

NATALIE

2B-QQ (BF) | 2 BEDROOM



SUITE AREA	881 sq.ft.
OUTDOOR AREA	51 sq.ft.
TOTAL AREA	932 sq.ft.

WHOLE LIFE
CARBON IMPACT

98

tonnes CO₂

Daniels
love where you live™

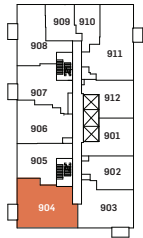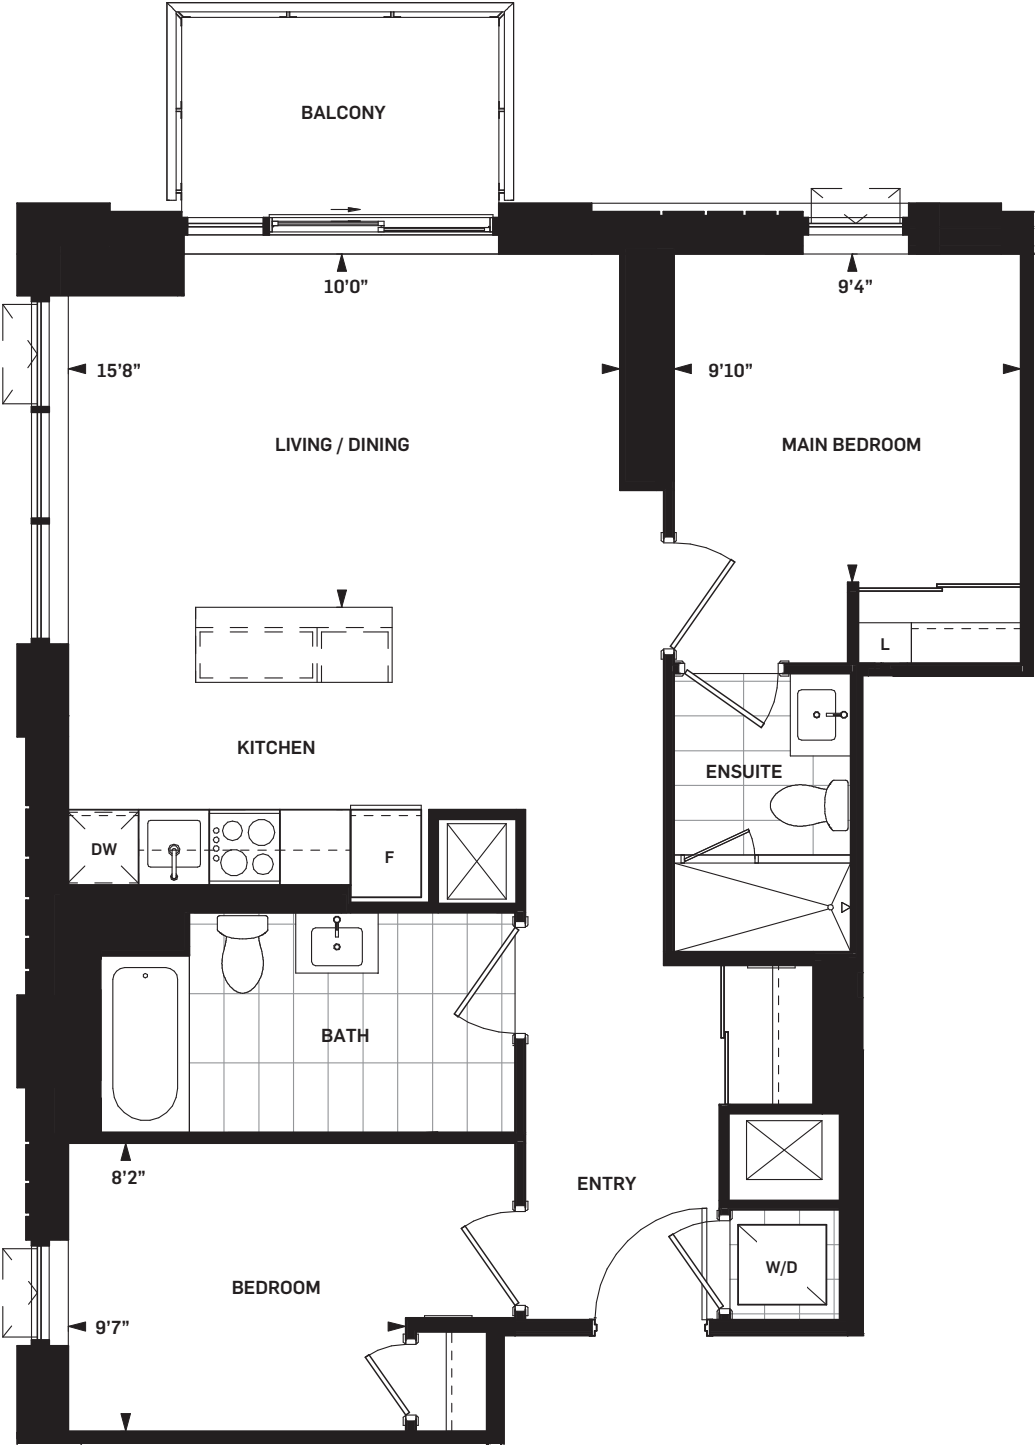

Level 09-11,
13-15, 17-24



Drawings are not to scale. All areas and stated room dimensions are approximate. Note: Actual usable floor space may vary from the stated floor area. Floor area is measured in accordance with the HCRA directive on floor area calculations. Size and location of windows may vary. The purchaser acknowledges that the actual unit purchased may be a reversed mirror layout of the plan shown. Outdoor area will vary depending on unit location within the building. Illustration is artist's concept. E. & O. E. Please speak with a Sales Representative for details.



DANIELS ON
PARLIAMENT
[SOUTH TOWER]

DICKENS

2B-SS (BF) | 2 BEDROOM

SUITE AREA	914 sq.ft.
OUTDOOR AREA	44 sq.ft.
TOTAL AREA	958 sq.ft.

WHOLE LIFE
CARBON IMPACT

101

tonnes CO₂

Daniels
love where you live™



Level 05



Drawings are not to scale. All areas and stated room dimensions are approximate. Note: Actual usable floor space may vary from the stated floor area. Floor area is measured in accordance with the HCRA directive on floor area calculations. Size and location of windows may vary. The purchaser acknowledges that the actual unit purchased may be a reversed mirror layout of the plan shown. Outdoor area will vary depending on unit location within the building. Illustration is artist's concept. E. & O. E. Please speak with a Sales Representative for details.



DANIELS ON
PARLIAMENT
[SOUTH TOWER]

FENWICK

2B-TT (BF) | 2 BEDROOM

SUITE AREA	923 sq.ft.
OUTDOOR AREA	44 sq.ft.
TOTAL AREA	967 sq.ft.

WHOLE LIFE
CARBON IMPACT

102

tonnes CO₂

Daniels
love where you live™



Level 04



Drawings are not to scale. All areas and stated room dimensions are approximate. Note: Actual usable floor space may vary from the stated floor area. Floor area is measured in accordance with the HCRA directive on floor area calculations. Size and location of windows may vary. The purchaser acknowledges that the actual unit purchased may be a reversed mirror layout of the plan shown. Outdoor area will vary depending on unit location within the building. Illustration is artist's concept. E. & O. E. Please speak with a Sales Representative for details.



DANIELS ON
PARLIAMENT
[SOUTH TOWER]

HOWARD
2BD-A | 2 BEDROOM + DEN

SUITE AREA 870 sq.ft.
OUTDOOR AREA 36 sq.ft.
TOTAL AREA 906 sq.ft.

WHOLE LIFE
CARBON IMPACT

97

tonnes CO₂

Daniels
love where you live™



Drawings are not to scale. All areas and stated room dimensions are approximate. Note: Actual usable floor space may vary from the stated floor area. Floor area is measured in accordance with the HCRA directive on floor area calculations. Size and location of windows may vary. The purchaser acknowledges that the actual unit purchased may be a reversed mirror layout of the plan shown. Outdoor area will vary depending on unit location within the building. Illustration is artist's concept. E. & O. E. Please speak with a Sales Representative for details.



DANIELS ON
PARLIAMENT
[SOUTH TOWER]

HUNTLEY

3B-G (BF) | 3 BEDROOM



SUITE AREA	1002 sq.ft.
OUTDOOR AREA	46 sq.ft.
TOTAL AREA	1048 sq.ft.

WHOLE LIFE
CARBON IMPACT


111

tonnes CO₂

Daniels
love where you live™

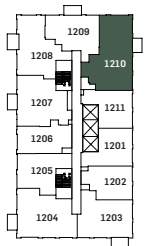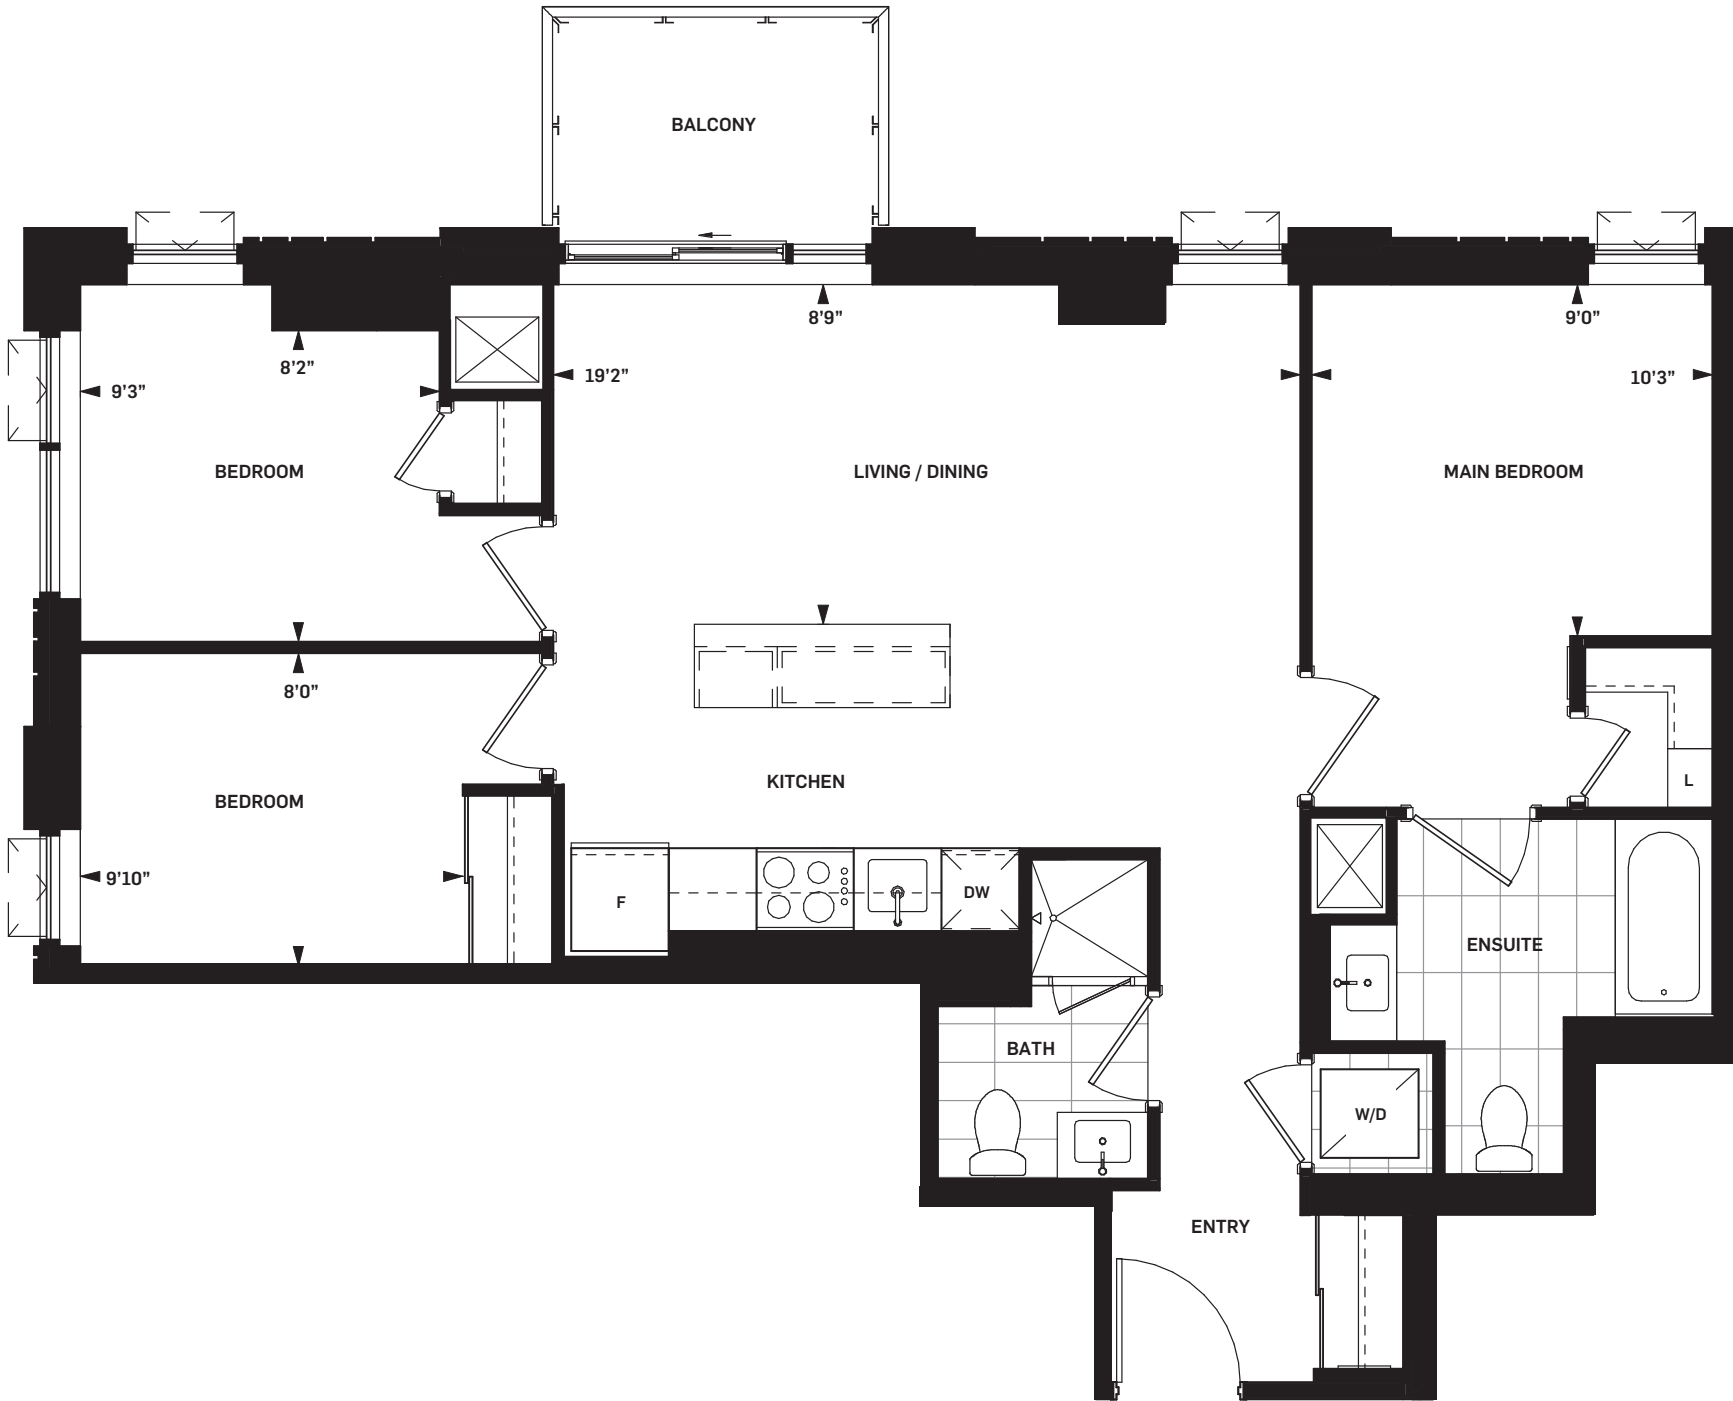

Level 12,
16 & 25

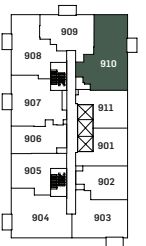

Level 09-11,
13-15, 17-24



Drawings are not to scale. All areas and stated room dimensions are approximate. Note: Actual usable floor space may vary from the stated floor area. Floor area is measured in accordance with the HCRA directive on floor area calculations. Size and location of windows may vary. The purchaser acknowledges that the actual unit purchased may be a reversed mirror layout of the plan shown. Outdoor area will vary depending on unit location within the building. Illustration is artist's concept. E. & O. E. Please speak with a Sales Representative for details.



DANIELS ON
PARLIAMENT
[SOUTH TOWER]

ROSE

3B-A | 3 BEDROOM


SUITE AREA	893 sq.ft.
OUTDOOR AREA	48 sq.ft.
TOTAL AREA	941 sq.ft.

WHOLE LIFE
CARBON IMPACT

99

tonnes CO₂

Daniels
love where you live™

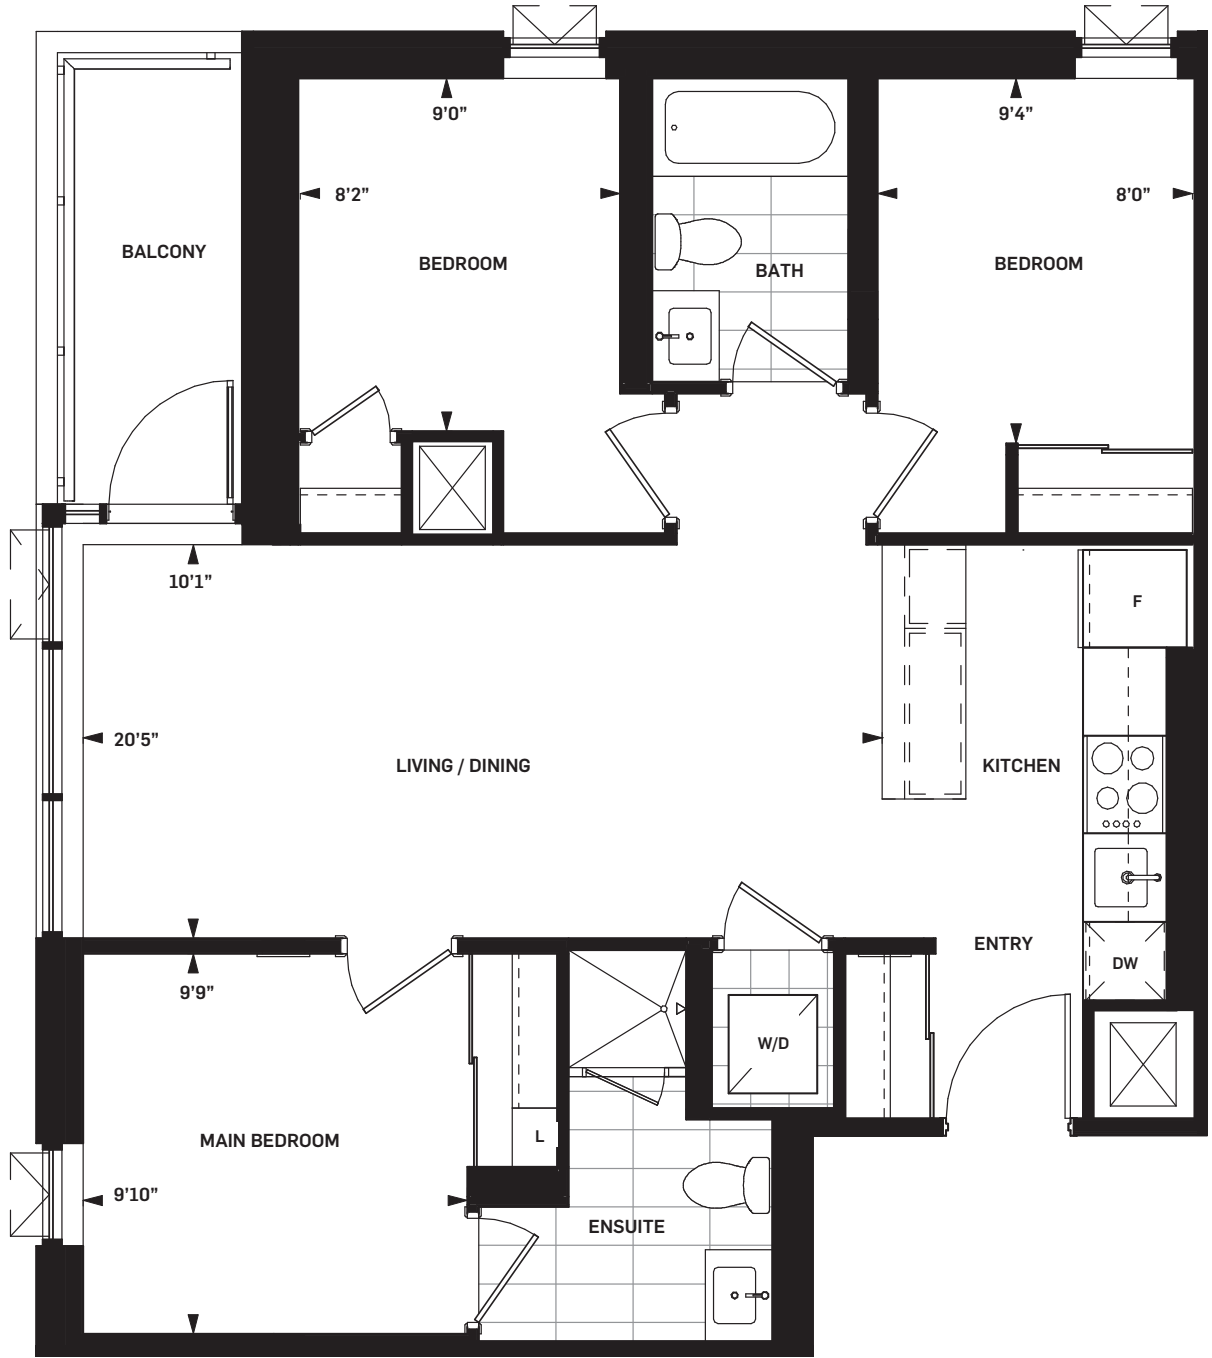


Level 05



Level 04



Level 03

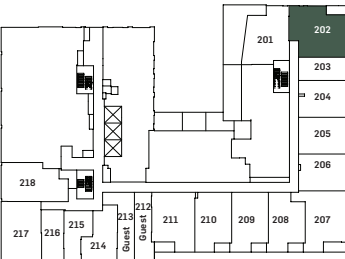

Level 02



Drawings are not to scale. All areas and stated room dimensions are approximate. Note: Actual usable floor space may vary from the stated floor area. Floor area is measured in accordance with the HCRA directive on floor area calculations. Size and location of windows may vary. The purchaser acknowledges that the actual unit purchased may be a reversed mirror layout of the plan shown. Outdoor area will vary depending on unit location within the building. Illustration is artist's concept. E. & O. E. Please speak with a Sales Representative for details.



DANIELS ON
PARLIAMENT
[SOUTH TOWER]

NANTON

3B-L ADP | 3 BEDROOM



SUITE AREA	1043 sq.ft.
OUTDOOR AREA	44 sq.ft.
TOTAL AREA	1087 sq.ft.

WHOLE LIFE
CARBON IMPACT

116

tonnes CO₂

Daniels
love where you live™

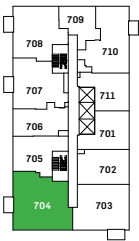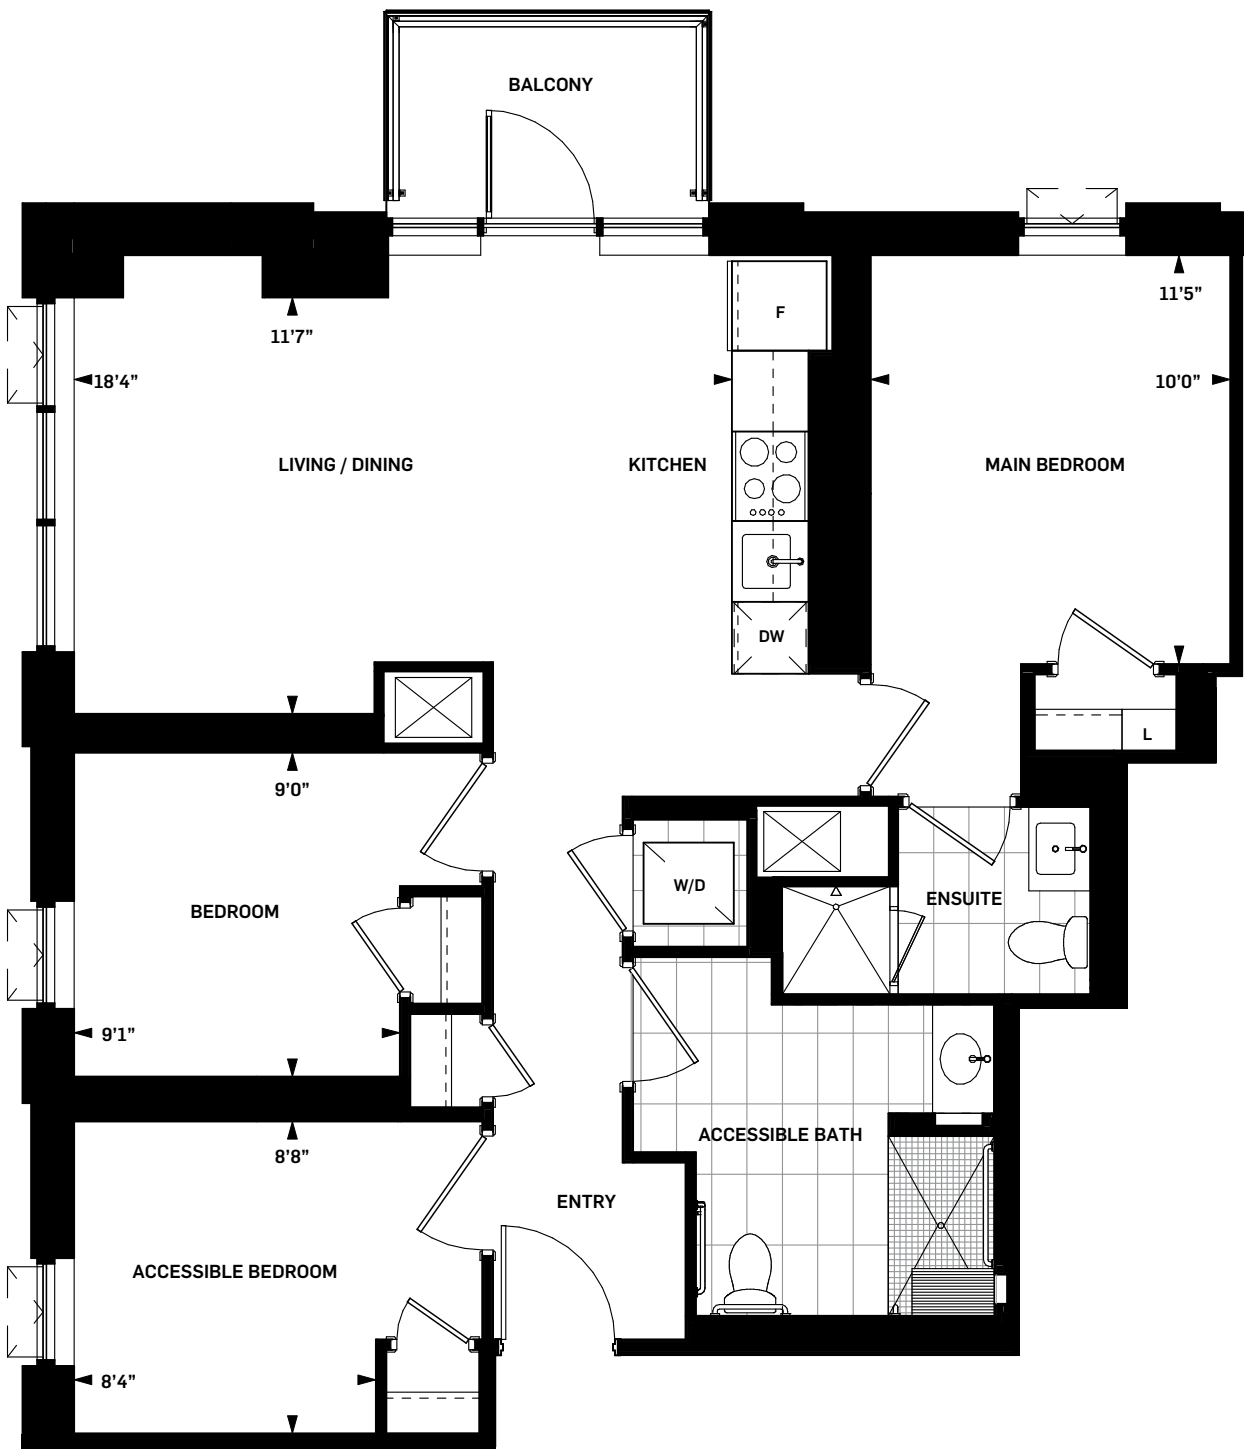

Level 07



Drawings are not to scale. All areas and stated room dimensions are approximate. Note: Actual usable floor space may vary from the stated floor area. Floor area is measured in accordance with the HCRA directive on floor area calculations. Size and location of windows may vary. The purchaser acknowledges that the actual unit purchased may be a reversed mirror layout of the plan shown. Outdoor area will vary depending on unit location within the building. Illustration is artist's concept. E. & O. E. Please speak with a Sales Representative for details.

**ACCESSIBILITY
DESIGNED**



DANIELS ON
PARLIAMENT
[SOUTH TOWER]



HAWTHORN
3B-M ADP | 3 BEDROOM

SUITE AREA	1098 sq.ft.
OUTDOOR AREA	44 sq.ft.
TOTAL AREA	1142 sq.ft.

WHOLE LIFE
CARBON IMPACT

122
tonnes CO₂

Daniels
love where you live™

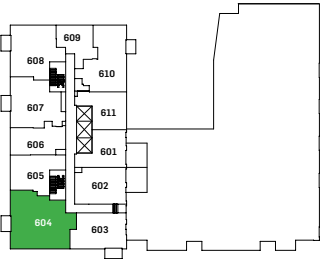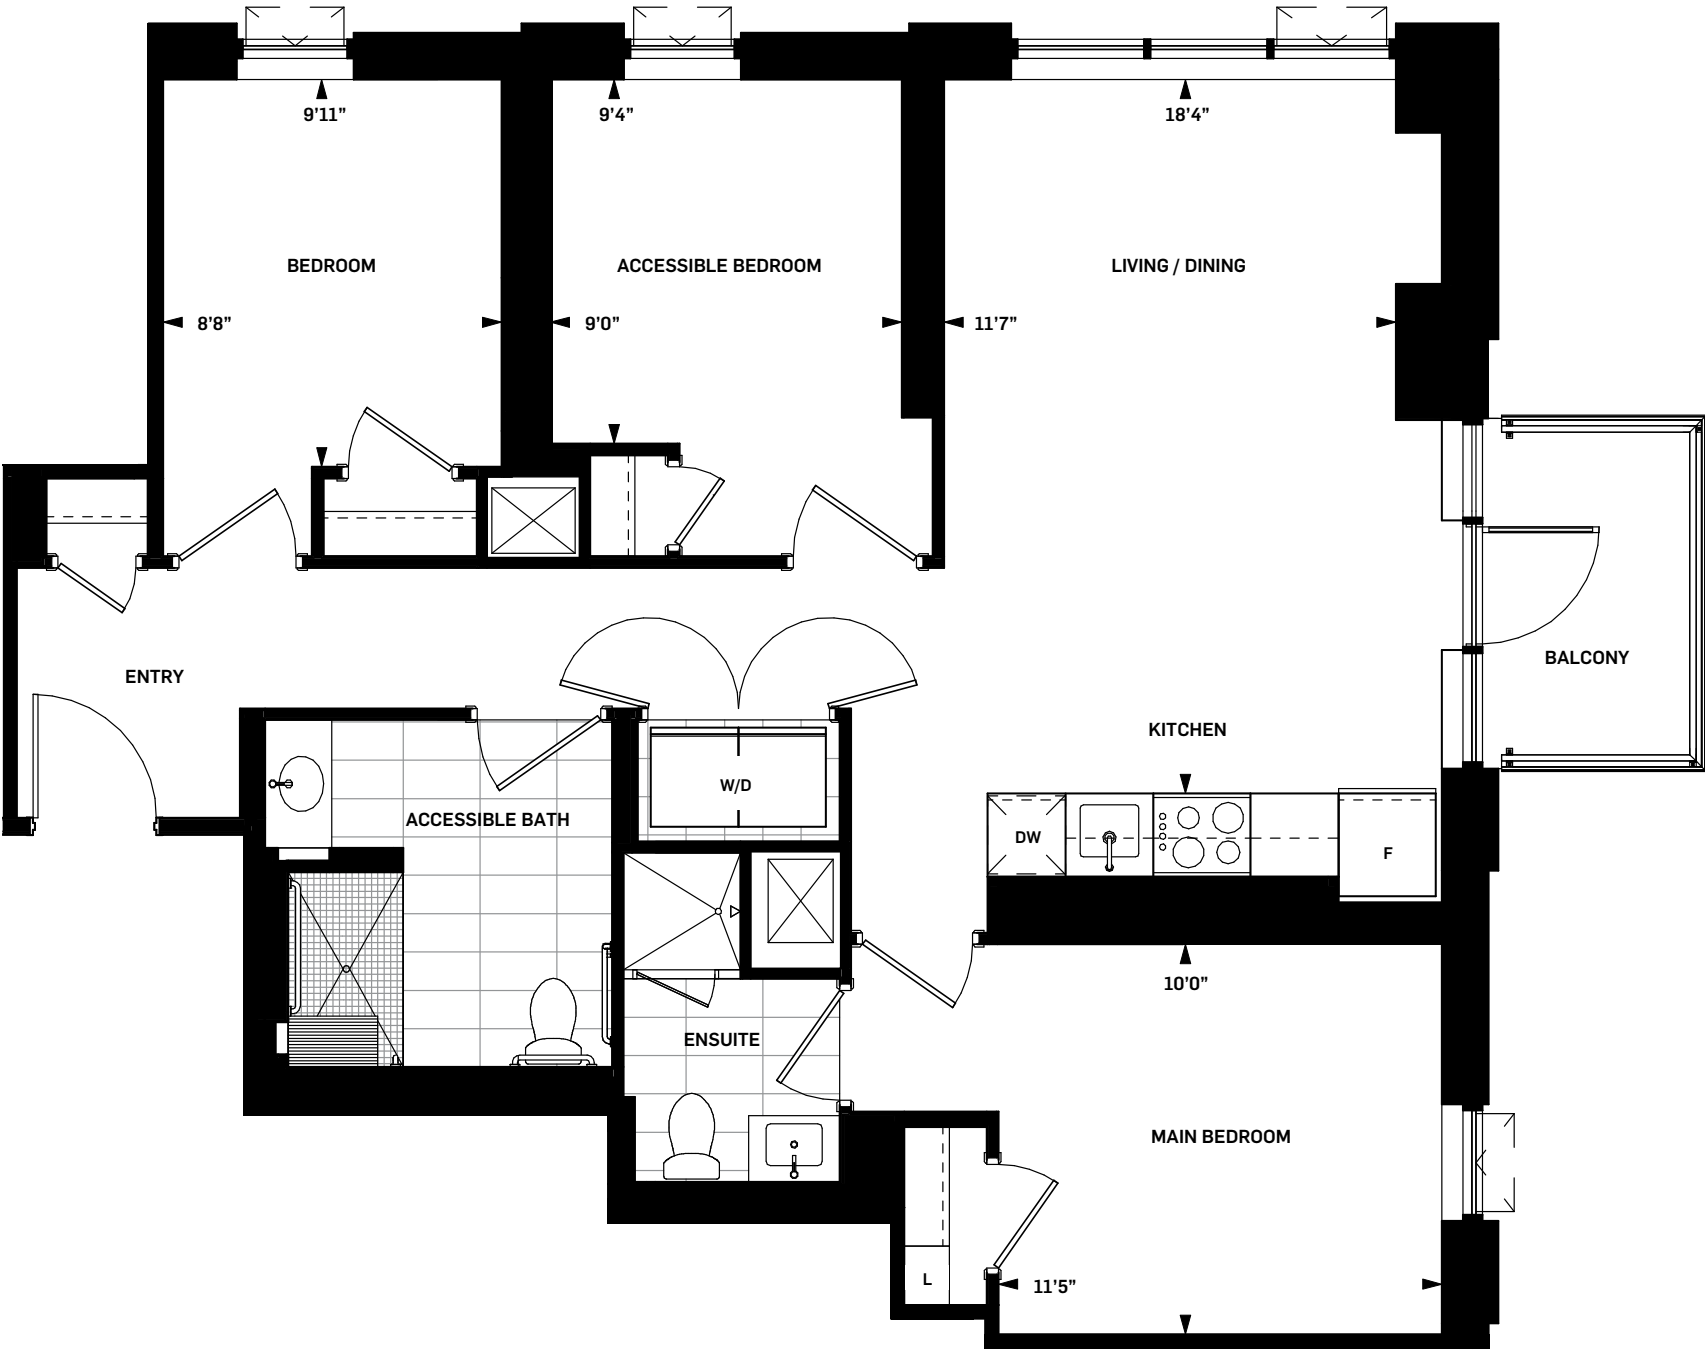

Level 06



Drawings are not to scale. All areas and stated room dimensions are approximate. Note: Actual usable floor space may vary from the stated floor area. Floor area is measured in accordance with the HCRA directive on floor area calculations. Size and location of windows may vary. The purchaser acknowledges that the actual unit purchased may be a reversed mirror layout of the plan shown. Outdoor area will vary depending on unit location within the building. Illustration is artist's concept. E. & O. E. Please speak with a Sales Representative for details.

**ACCESSIBILITY
DESIGNED**



DANIELS ON
PARLIAMENT
[SOUTH TOWER]




CHARLES
TH-E | 2-STOREY WALKOUT

SUITE AREA	1310 sq.ft.
OUTDOOR AREA	232 sq.ft.
TOTAL AREA	1542 sq.ft.


WHOLE LIFE
CARBON IMPACT

145
tonnes CO₂

Daniels
love where you live™

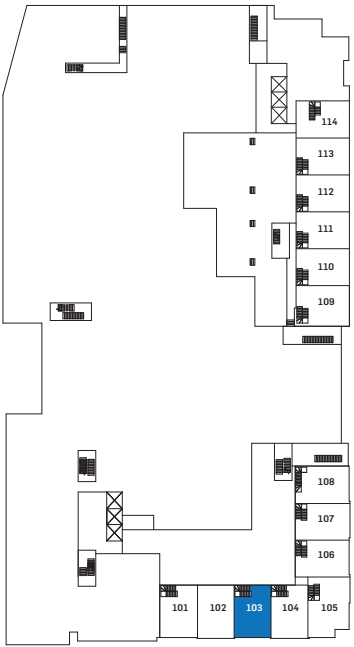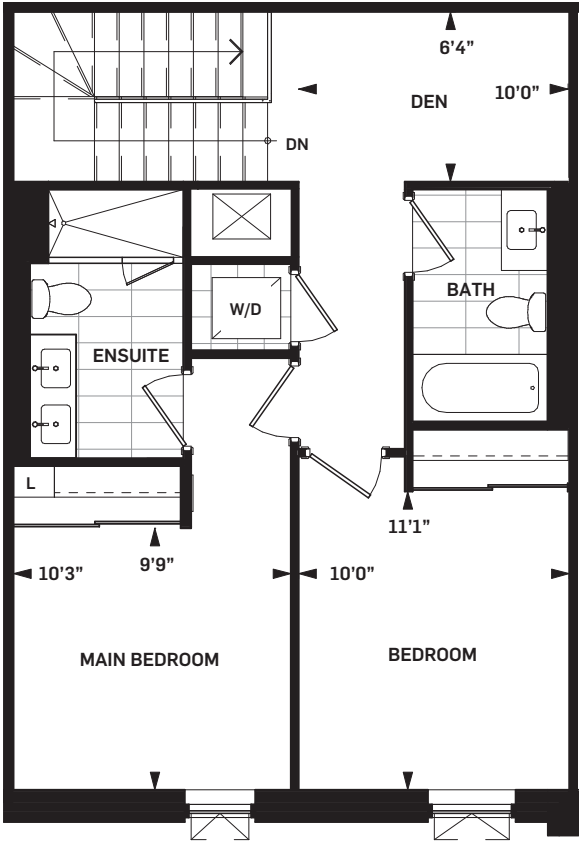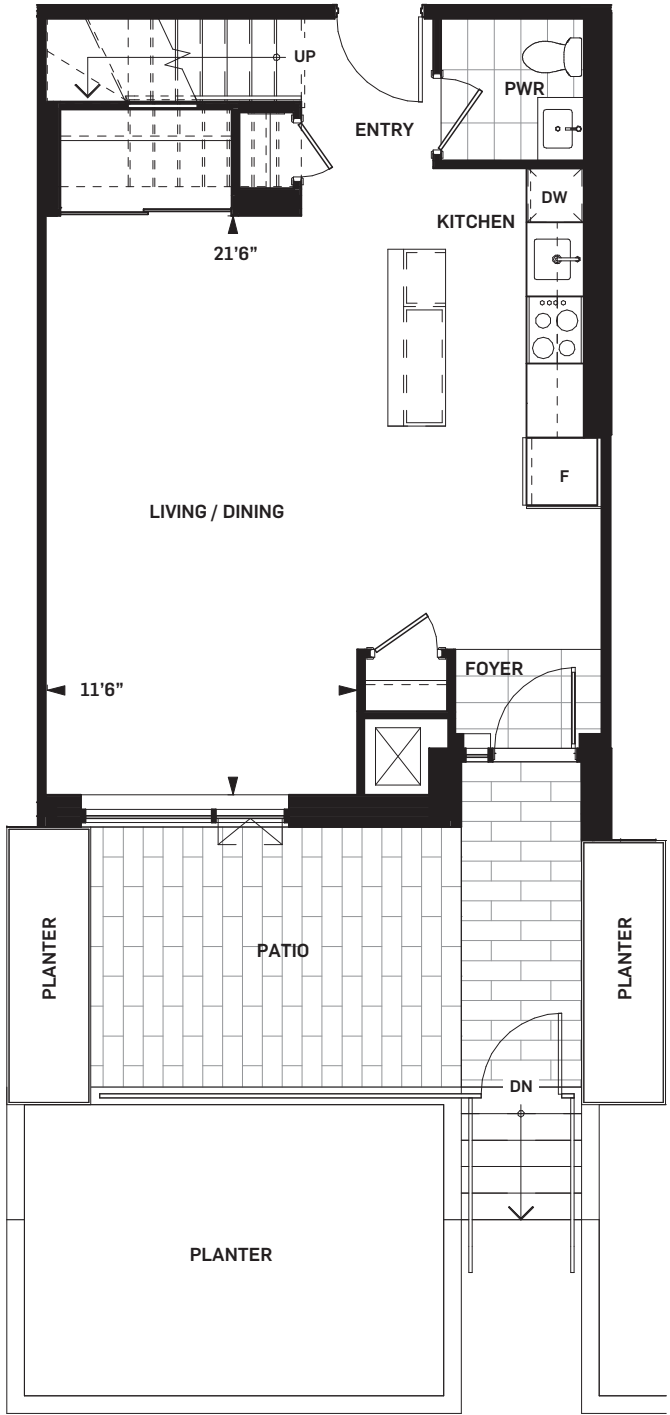

Level Mezzanine

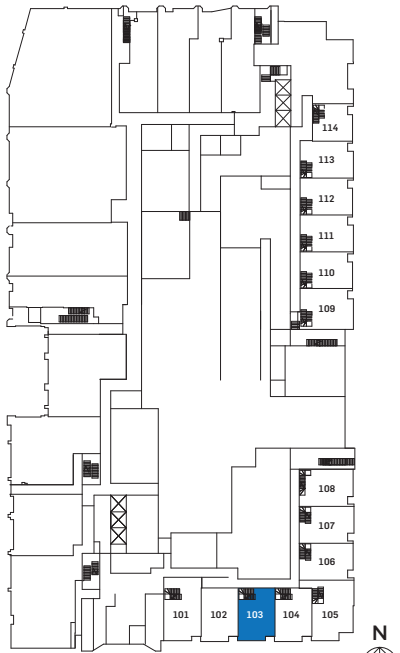

Level 01

Drawings are not to scale. All areas and stated room dimensions are approximate. Note: Actual usable floor space may vary from the stated floor area. Floor area is measured in accordance with the HCRA directive on floor area calculations. Size and location of windows may vary. The purchaser acknowledges that the actual unit purchased may be a reversed mirror layout of the plan shown. Outdoor area will vary depending on unit location within the building. Illustration is artist's concept. E. & O. E. Please speak with a Sales Representative for details.



DANIELS ON
PARLIAMENT
[SOUTH TOWER]




PARK
TH-F | 2-STOREY WALKOUT

SUITE AREA	1310 sq.ft.
OUTDOOR AREA	141 sq.ft.
TOTAL AREA	1451 sq.ft.


WHOLE LIFE
CARBON IMPACT

145
tonnes CO₂

Daniels
love where you live™

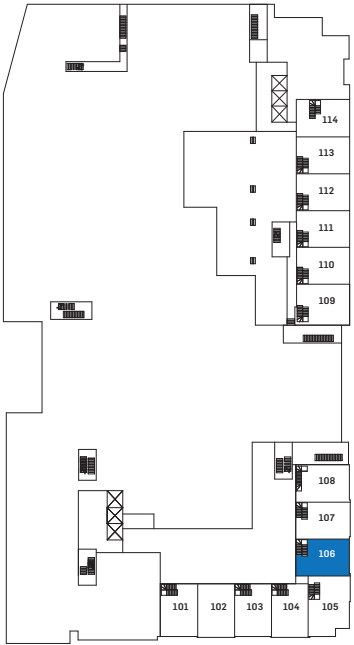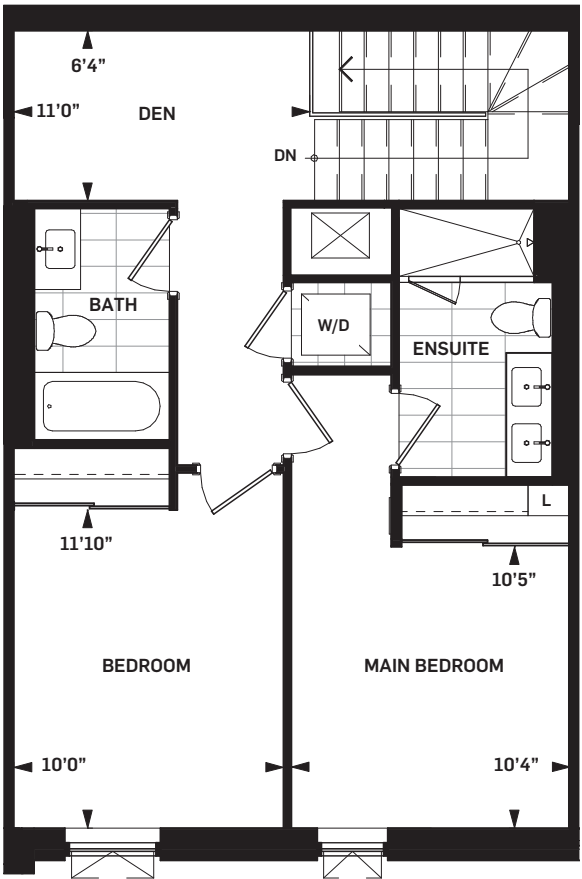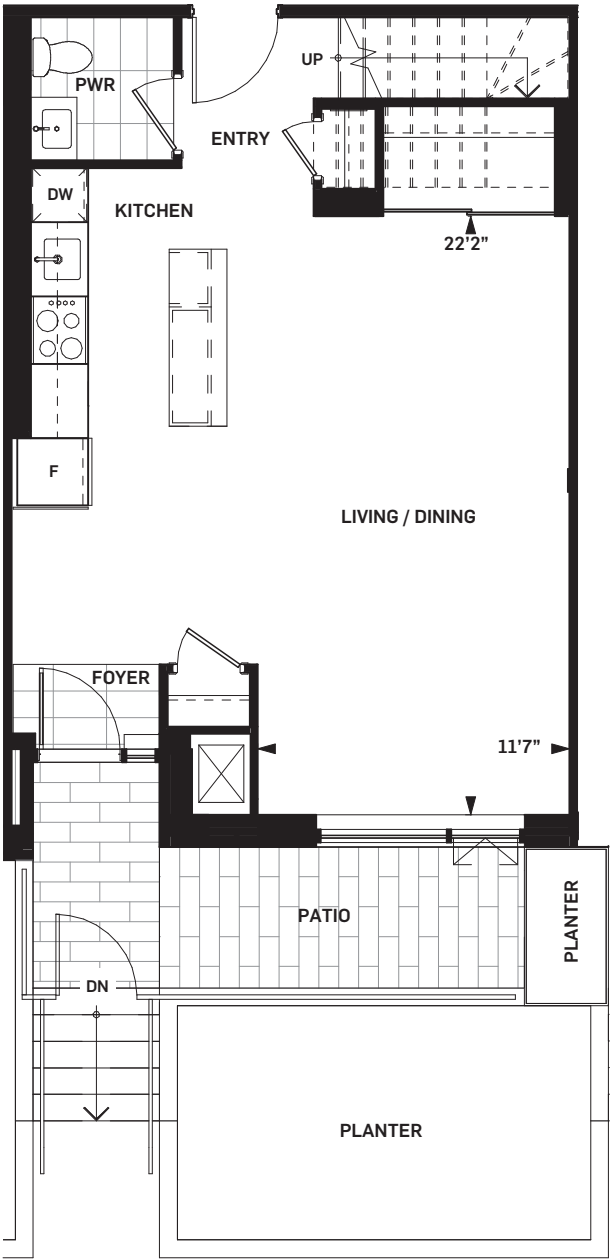

Level Mezzanine

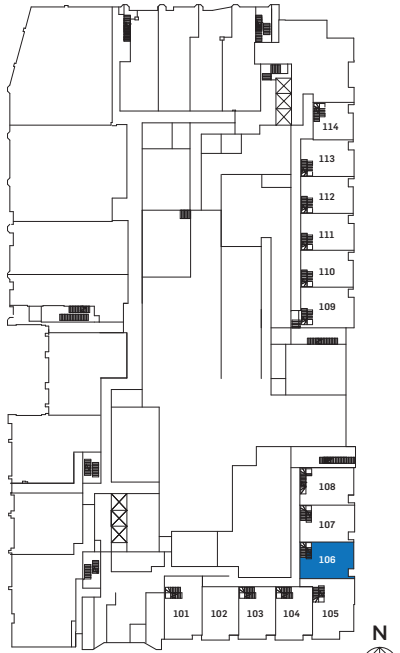

Level 01

Drawings are not to scale. All areas and stated room dimensions are approximate. Note: Actual usable floor space may vary from the stated floor area. Floor area is measured in accordance with the HCRA directive on floor area calculations. Size and location of windows may vary. The purchaser acknowledges that the actual unit purchased may be a reversed mirror layout of the plan shown. Outdoor area will vary depending on unit location within the building. Illustration is artist's concept. E. & O. E. Please speak with a Sales Representative for details.



DANIELS ON
PARLIAMENT
[SOUTH TOWER]

COLLIER
TH-G | 2-STOREY WALKOUT




SUITE AREA	1331 sq.ft.
OUTDOOR AREA	138 sq.ft.
TOTAL AREA	1469 sq.ft.

WHOLE LIFE
CARBON IMPACT


148

tonnes CO₂

Daniels
love where you live™

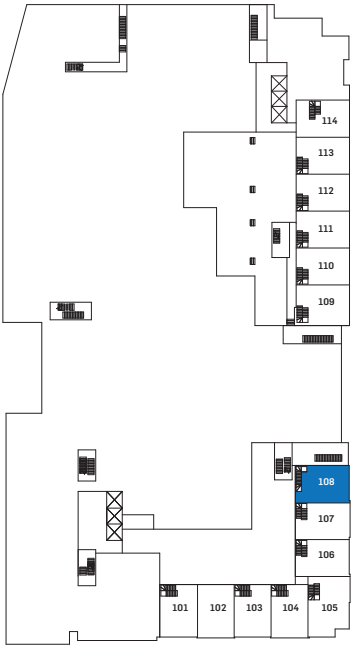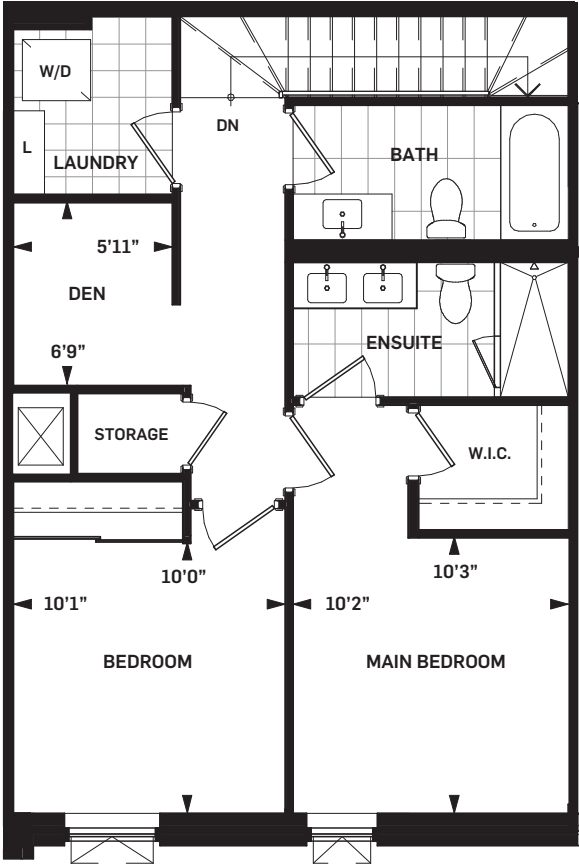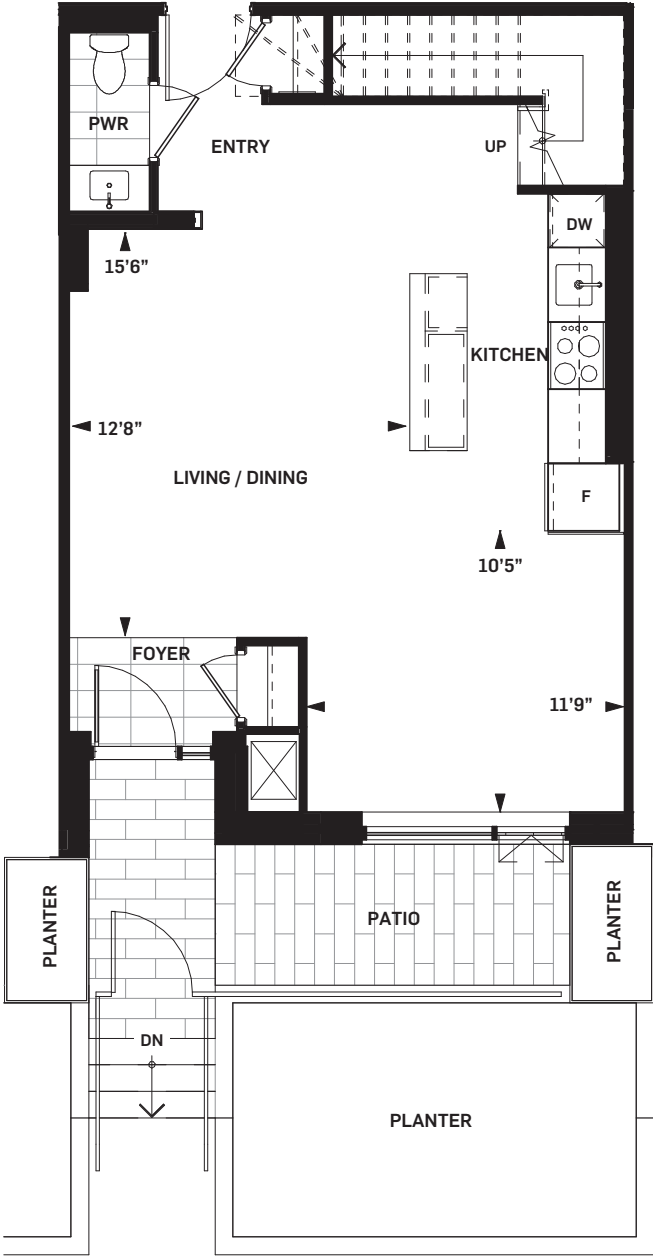

Level Mezzanine

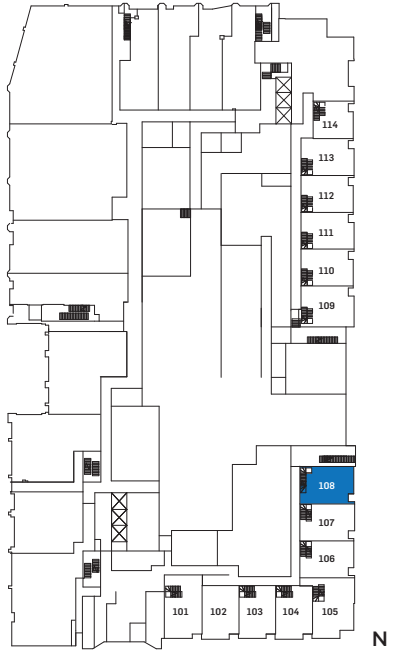

Level 01

Drawings are not to scale. All areas and stated room dimensions are approximate. Note: Actual usable floor space may vary from the stated floor area. Floor area is measured in accordance with the HCRA directive on floor area calculations. Size and location of windows may vary. The purchaser acknowledges that the actual unit purchased may be a reversed mirror layout of the plan shown. Outdoor area will vary depending on unit location within the building. Illustration is artist's concept. E. & O. E. Please speak with a Sales Representative for details.



DANIELS ON
PARLIAMENT
[SOUTH TOWER]




ROSEDALE
TH-H | 2-STOREY WALKOUT

SUITE AREA	1332 sq.ft.
OUTDOOR AREA	216 sq.ft.
TOTAL AREA	1548 sq.ft.


WHOLE LIFE
CARBON IMPACT

148
tonnes CO₂

Daniels
love where you live™

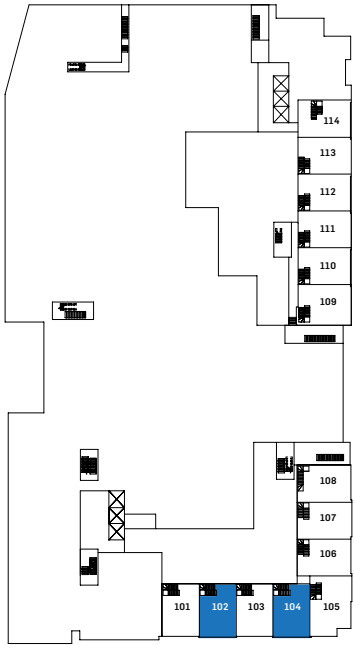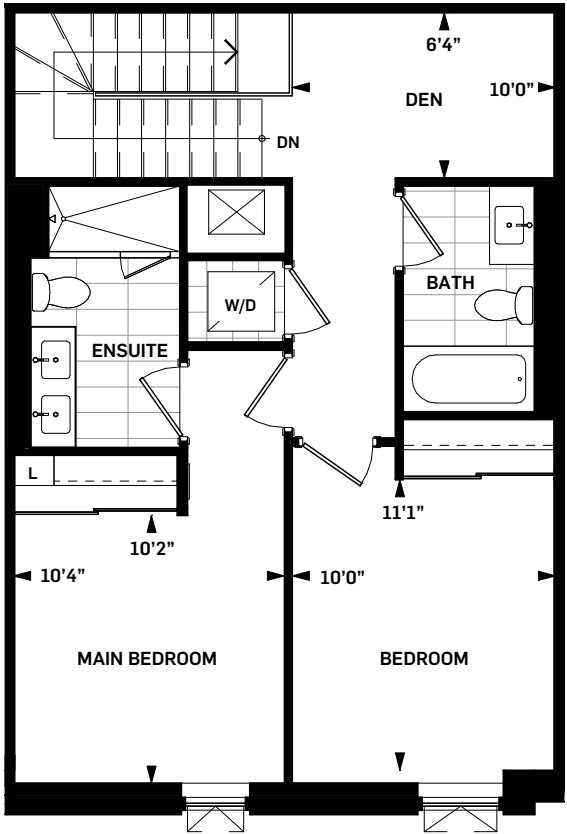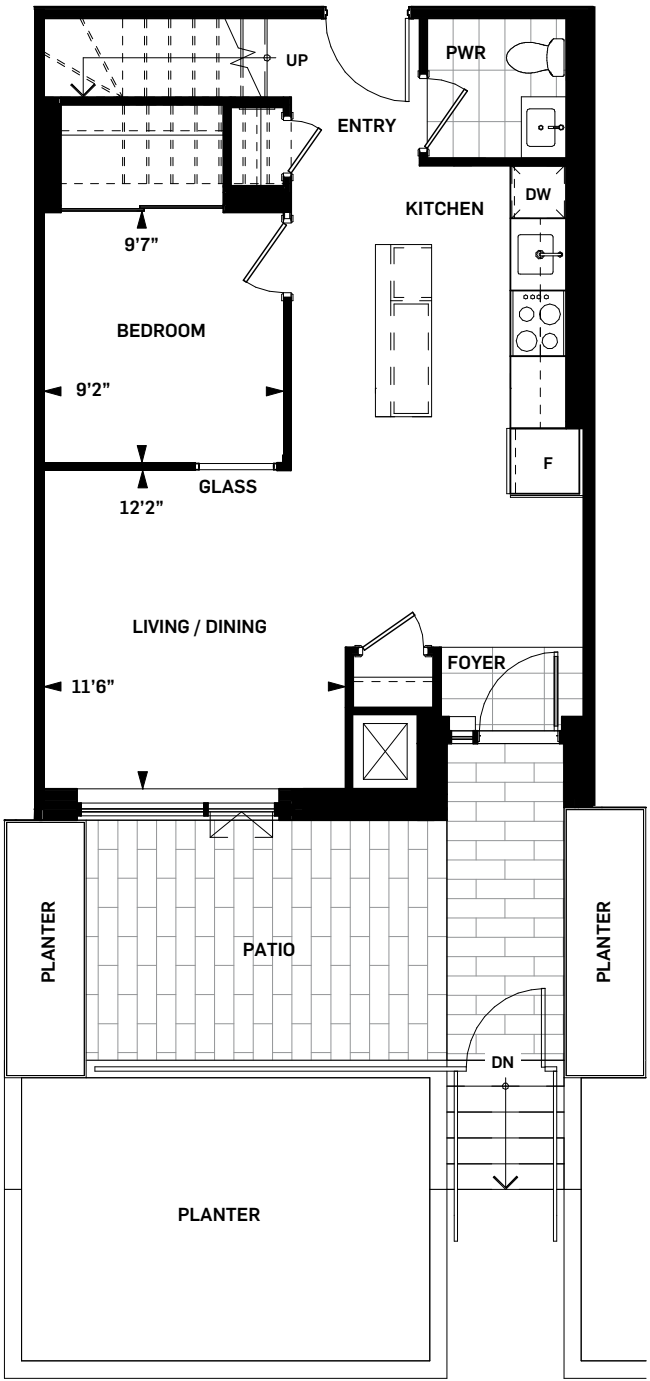

Level Mezzanine

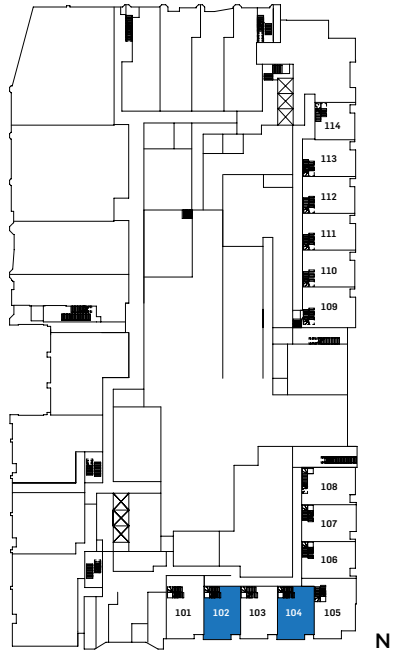

Level 01

Drawings are not to scale. All areas and stated room dimensions are approximate. Note: Actual usable floor space may vary from the stated floor area. Floor area is measured in accordance with the HCRA directive on floor area calculations. Size and location of windows may vary. The purchaser acknowledges that the actual unit purchased may be a reversed mirror layout of the plan shown. Outdoor area will vary depending on unit location within the building. Illustration is artist's concept. E. & O. E. Please speak with a Sales Representative for details.



DANIELS ON
PARLIAMENT
[SOUTH TOWER]

AYLMER
TH-J | 2-STOREY WALKOUT




SUITE AREA	1332 sq.ft.
OUTDOOR AREA	132 sq.ft.
TOTAL AREA	1464 sq.ft.

WHOLE LIFE
CARBON IMPACT


148

tonnes CO₂

Daniels
love where you live™

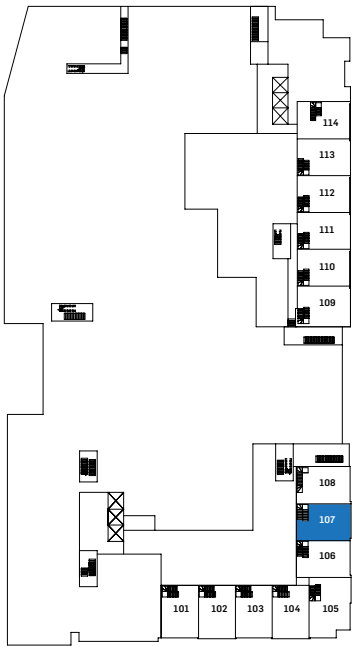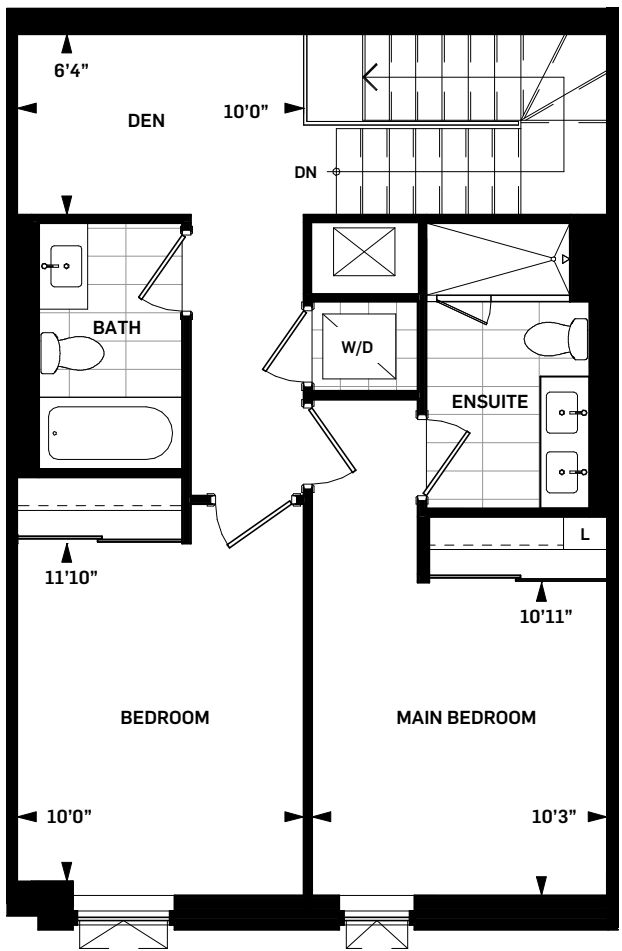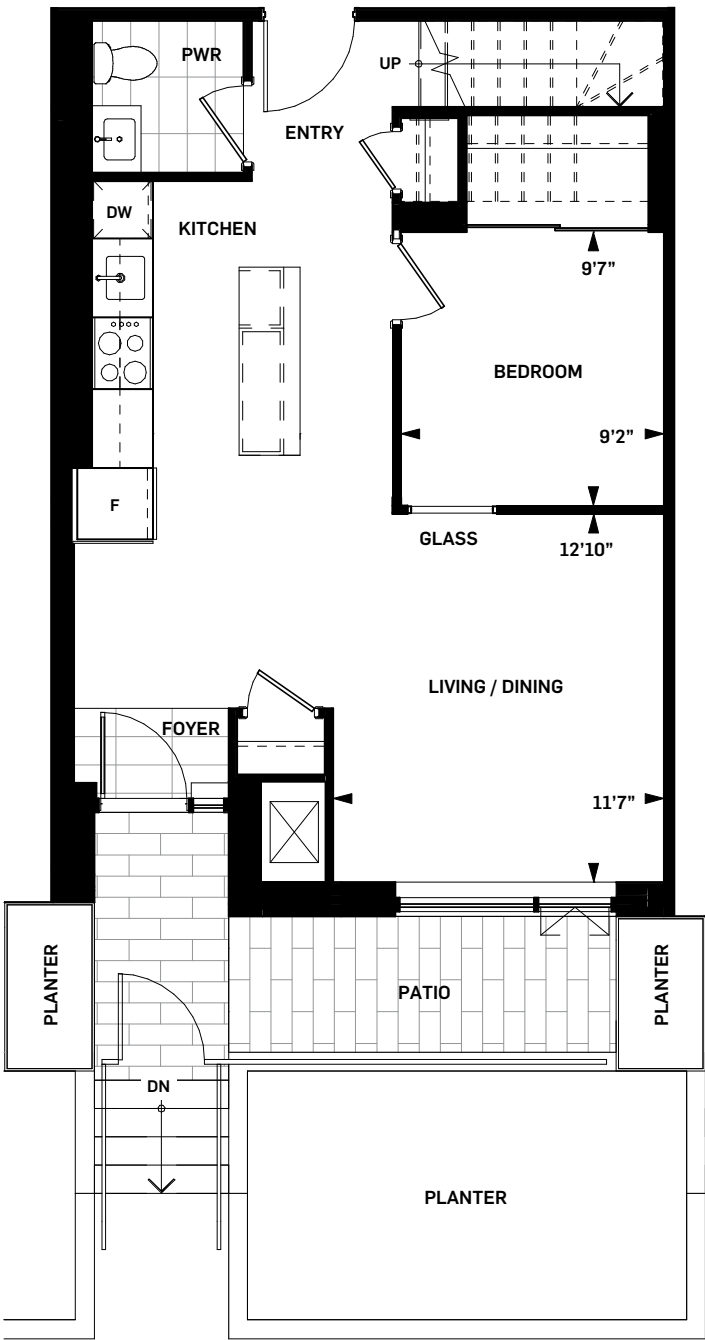

Level Mezzanine

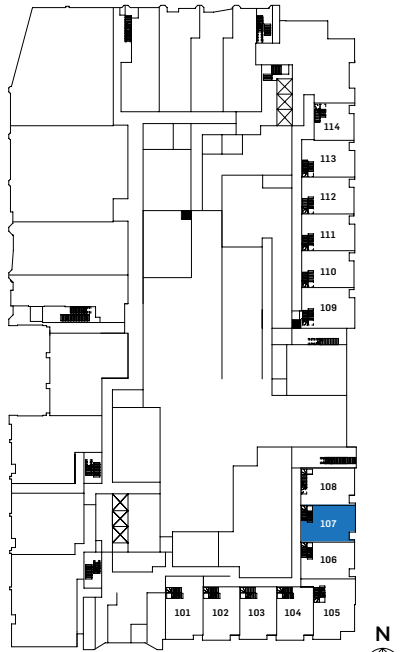

Level 01

Drawings are not to scale. All areas and stated room dimensions are approximate. Note: Actual usable floor space may vary from the stated floor area. Floor area is measured in accordance with the HCRA directive on floor area calculations. Size and location of windows may vary. The purchaser acknowledges that the actual unit purchased may be a reversed mirror layout of the plan shown. Outdoor area will vary depending on unit location within the building. Illustration is artist's concept. E. & O. E. Please speak with a Sales Representative for details.



DANIELS ON
PARLIAMENT
[SOUTH TOWER]

SEVERN
TH-K | 2-STOREY WALKOUT




SUITE AREA	1442 sq.ft.
OUTDOOR AREA	250 sq.ft.
TOTAL AREA	1692 sq.ft.

WHOLE LIFE
CARBON IMPACT


160

tonnes CO₂

Daniels
love where you live™

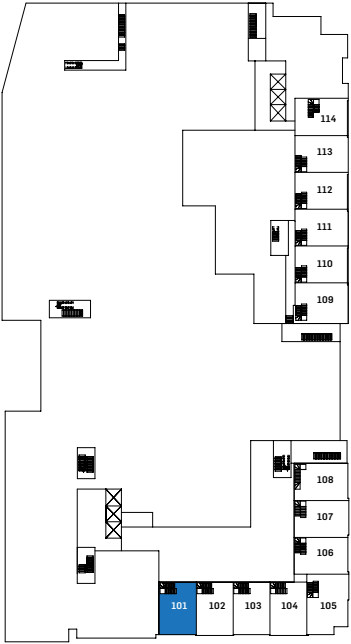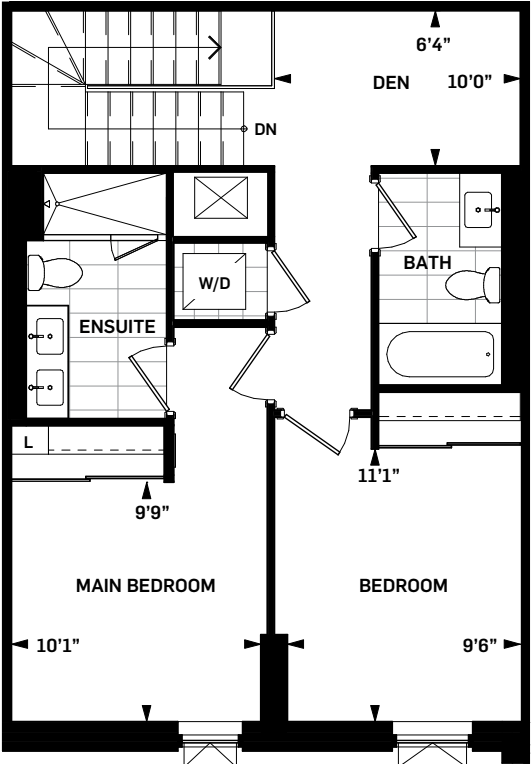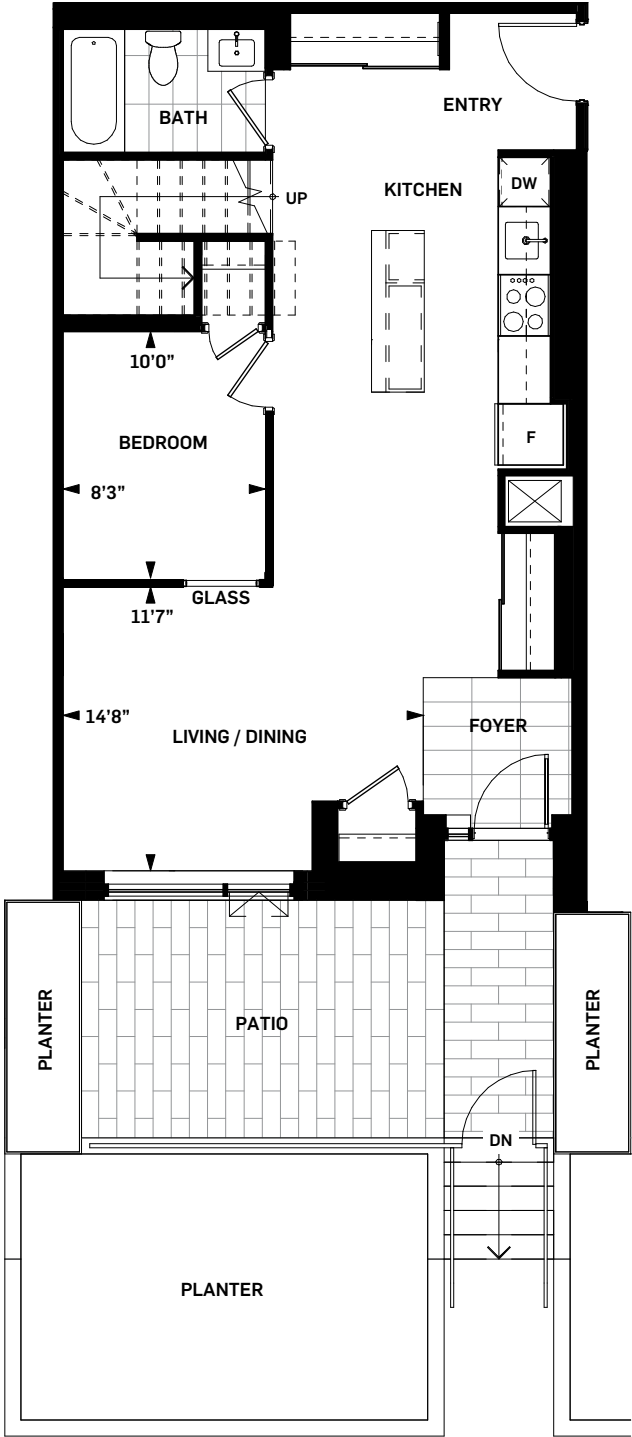

Level Mezzanine

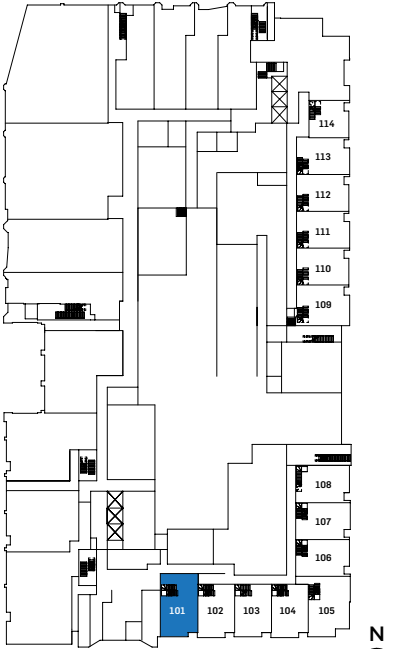

Level 01

Drawings are not to scale. All areas and stated room dimensions are approximate. Note: Actual usable floor space may vary from the stated floor area. Floor area is measured in accordance with the HCRA directive on floor area calculations. Size and location of windows may vary. The purchaser acknowledges that the actual unit purchased may be a reversed mirror layout of the plan shown. Outdoor area will vary depending on unit location within the building. Illustration is artist's concept. E. & O. E. Please speak with a Sales Representative for details.



DANIELS ON
PARLIAMENT
[SOUTH TOWER]




ANCROFT
TH-M | 2-STOREY WALKOUT

SUITE AREA	1640 sq.ft.
OUTDOOR AREA	309 sq.ft.
TOTAL AREA	1949 sq.ft.


WHOLE LIFE
CARBON IMPACT

182
tonnes CO₂

Daniels
love where you live™

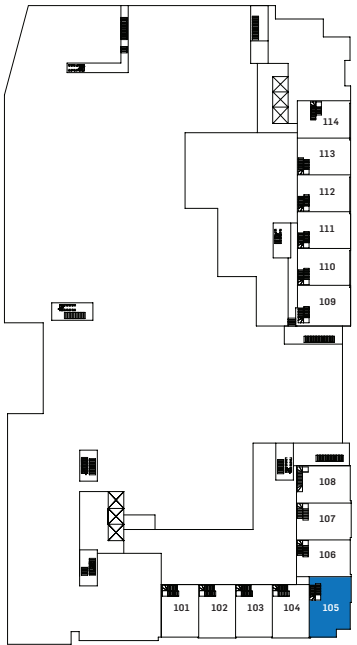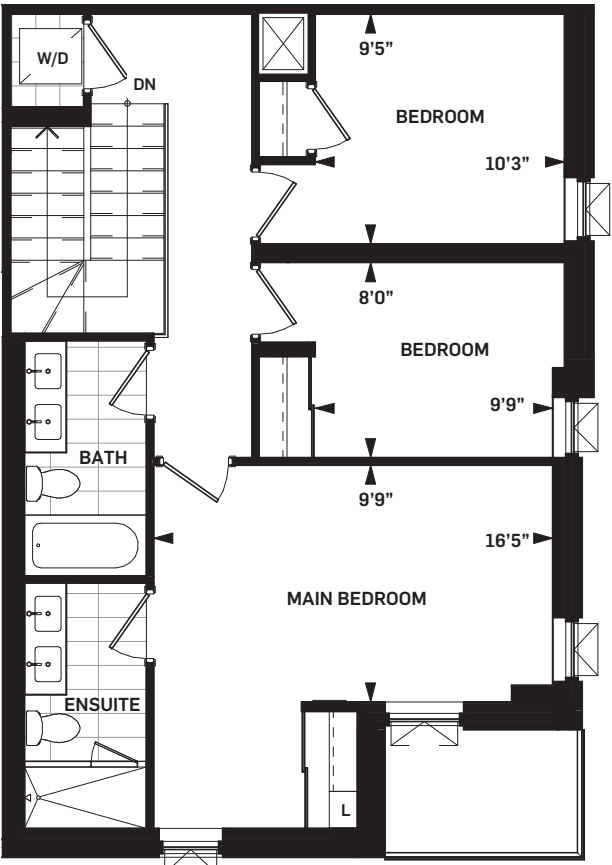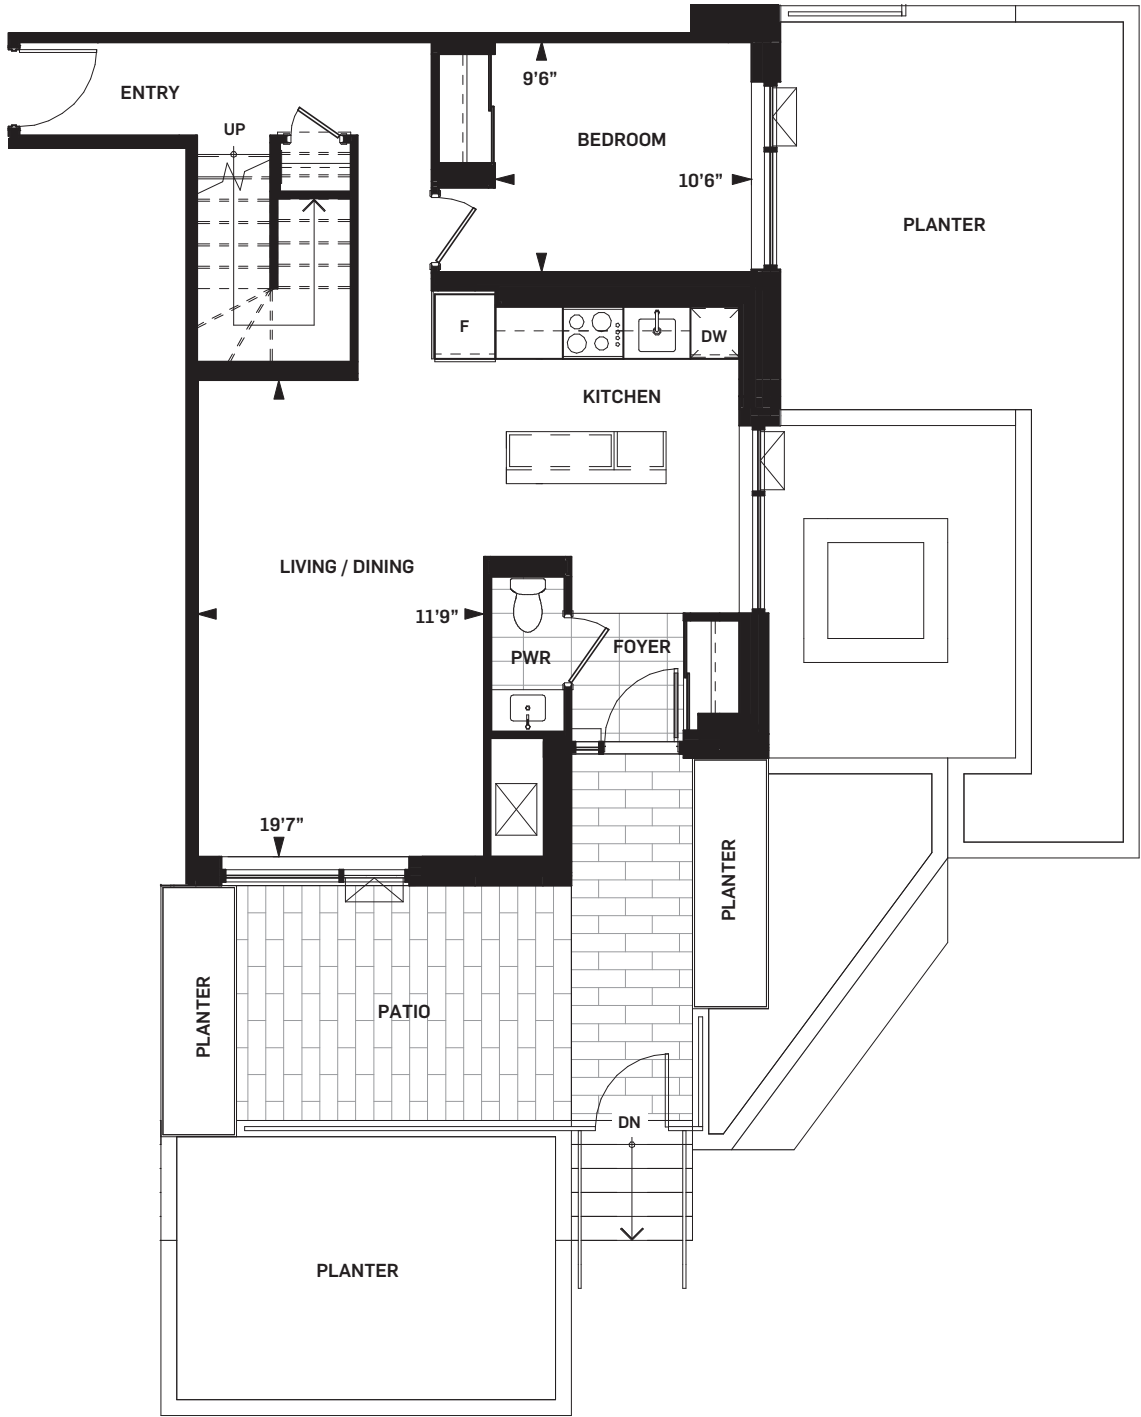

Level Mezzanine

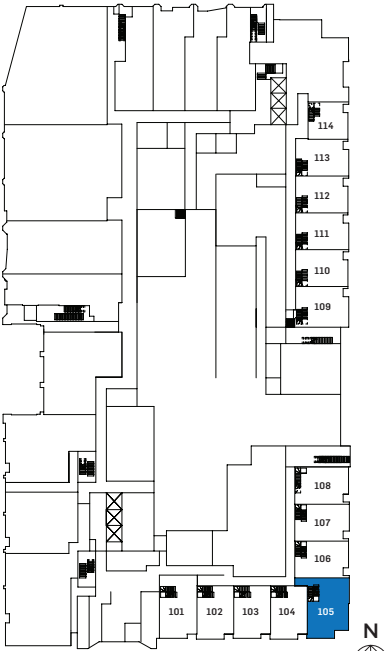

Level 01

Drawings are not to scale. All areas and stated room dimensions are approximate. Note: Actual usable floor space may vary from the stated floor area. Floor area is measured in accordance with the HCRA directive on floor area calculations. Size and location of windows may vary. The purchaser acknowledges that the actual unit purchased may be a reversed mirror layout of the plan shown. Outdoor area will vary depending on unit location within the building. Illustration is artist's concept. E. & O. E. Please speak with a Sales Representative for details.