

STAK36

CONDOMINIUMS at
Square One District


THE SILHOUETTE

1 Bedroom


1 A

Suite Area

520 SQ. FT.

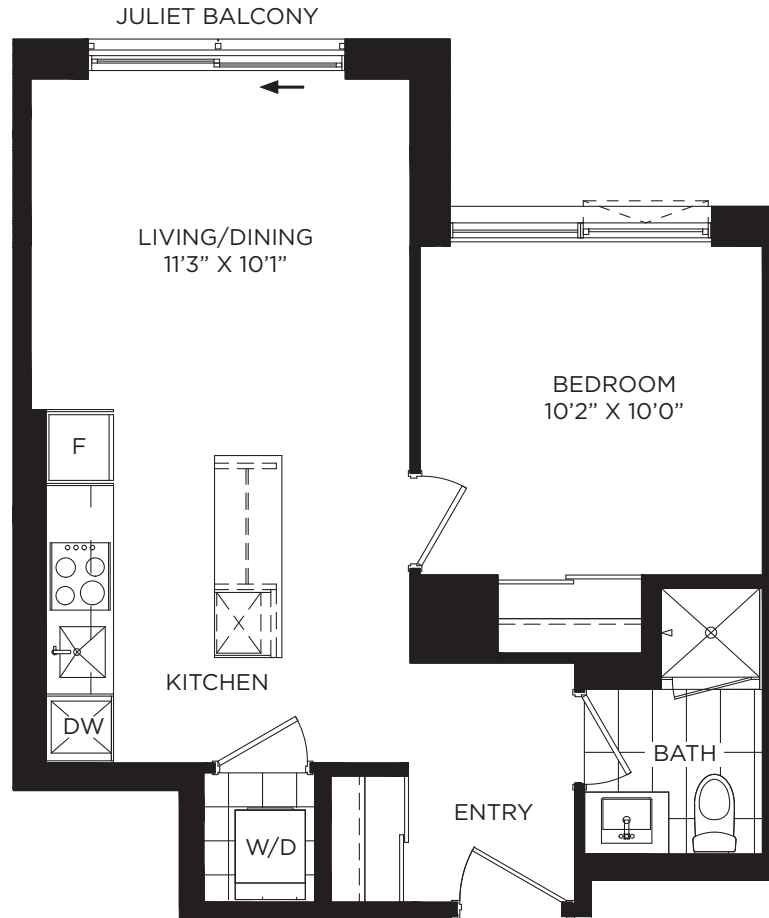

CONFEDERATION PKWY

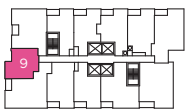

SQUARE ONE DR

LEVELS 7-48

Drawings are not to scale. Floor areas measured in accordance with HCRA. Directive titled "Floor Area Calculations - Condominium Homes, dated February 1st, 2021". Note: Actual usable floor space may vary from the stated floor area. A tolerance of +/- 2.0% from the total area measured is accepted by HCRA. The purchaser acknowledges that the actual Unit purchased may be a reversed mirror layout of the plan attached hereto as Schedule "A".

STAK36

CONDOMINIUMS at
Square One District

THE DAPPER

1 Bedroom

1C

Suite Area


523 SQ. FT.

Outdoor Area


43 SQ. FT.

Total Area

566 SQ. FT.

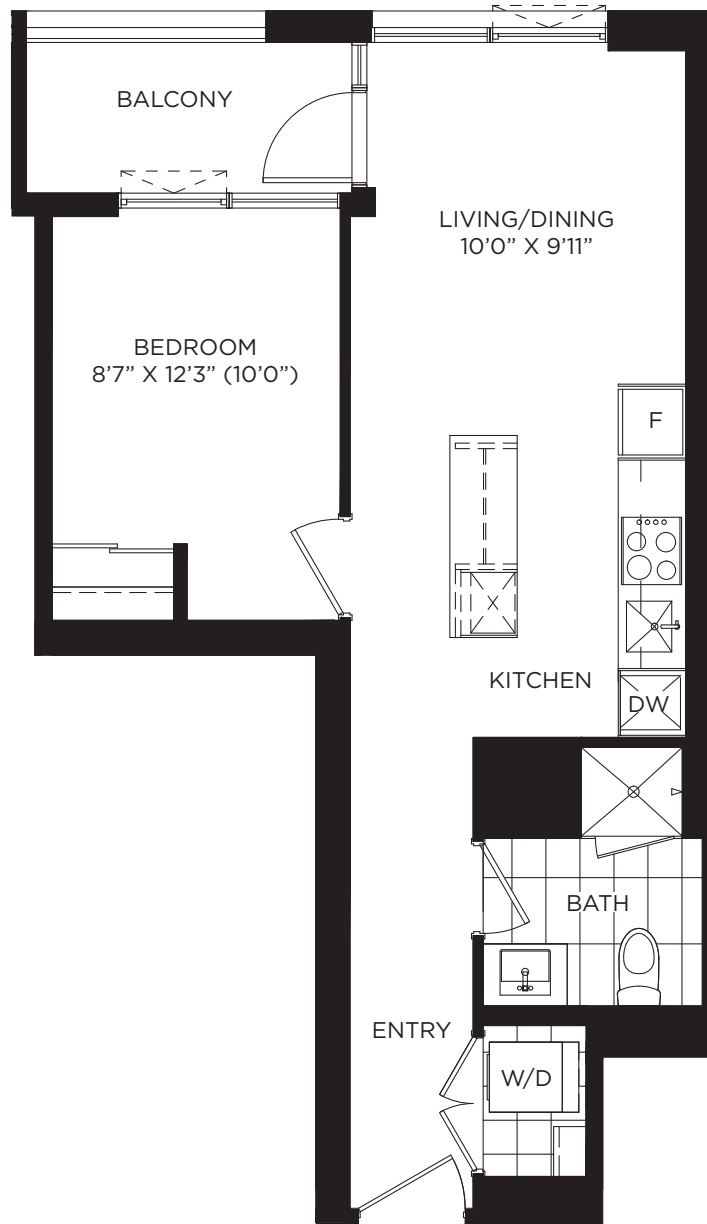

CONFEDERATION PKWY

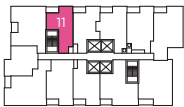

SQUARE ONE DR

LEVELS 7-48

Drawings are not to scale. Floor areas measured in accordance with HCRA. Directive titled "Floor Area Calculations - Condominium Homes, dated February 1st, 2021". Note: Actual usable floor space may vary from the stated floor area. A tolerance of +/- 2.0% from the total area measured is accepted by HCRA. The purchaser acknowledges that the actual Unit purchased may be a reversed mirror layout of the plan attached hereto as Schedule "A".




STAK36

CONDOMINIUMS at
Square One District

THE CONTEMPORARY

1 Bedroom

1D (BF)	
Suite Area	552 SQ. FT.
Outdoor Area	44 SQ. FT.
Total Area	596 SQ. FT.

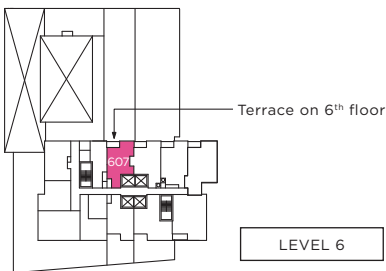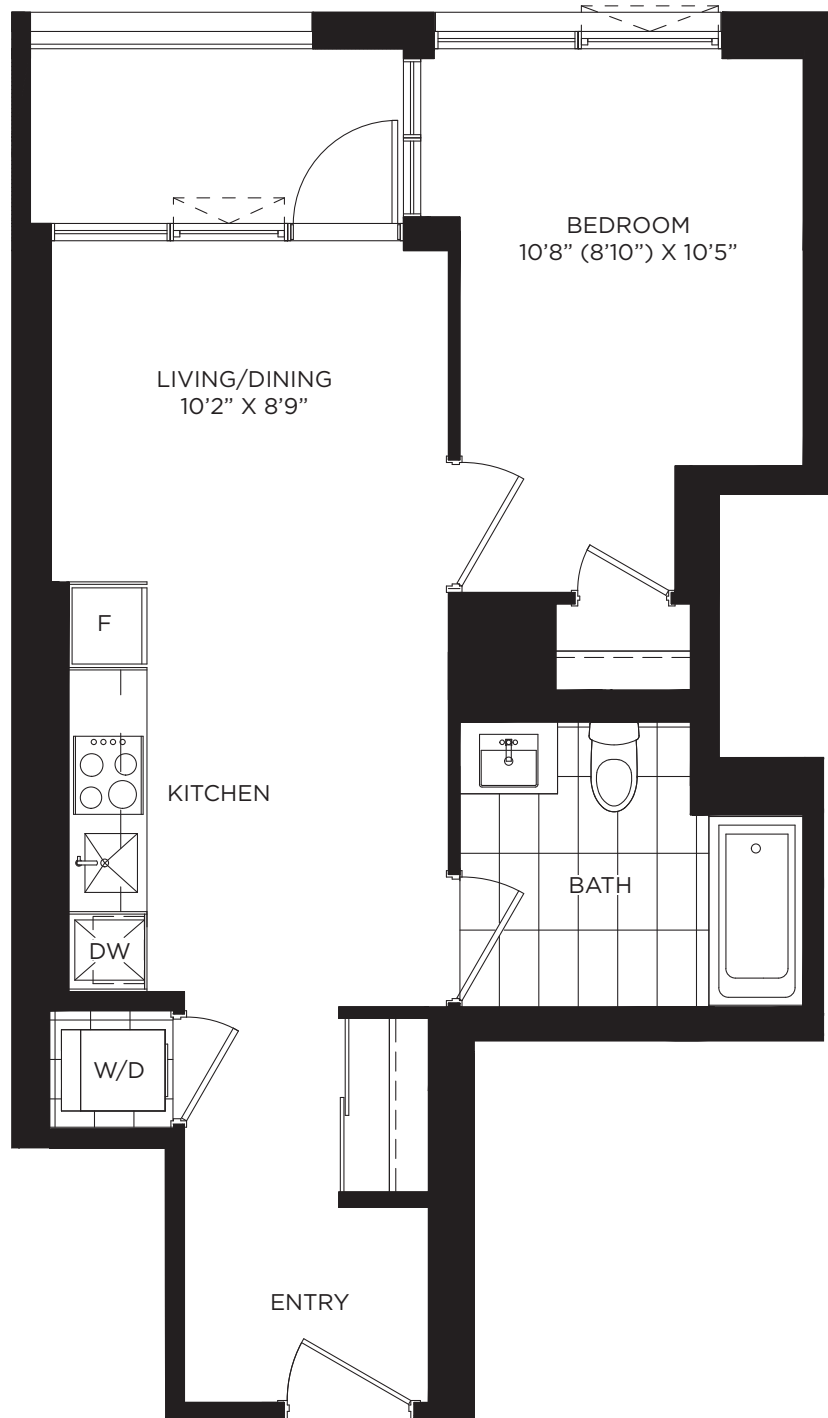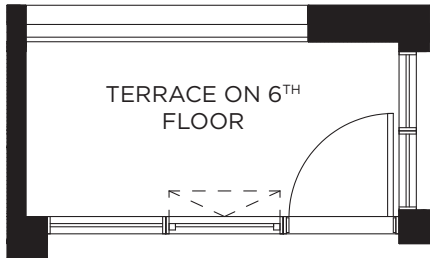

CONFEDERATION PKWY



Drawings are not to scale. Floor areas measured in accordance with HCRA. Directive titled "Floor Area Calculations - Condominium Homes, dated February 1st, 2021". Note: Actual usable floor space may vary from the stated floor area. A tolerance of +/- 2.0% from the total area measured is accepted by HCRA. The purchaser acknowledges that the actual Unit purchased may be a reversed mirror layout of the plan attached hereto as Schedule "A".

STAK36

CONDOMINIUMS *at*
Square One District

THE VINTAGE

1 Bedroom

1 E

Suite Area




560 SQ. FT.

Outdoor Area

42 SQ. FT.


Total Area

602 SQ. FT.

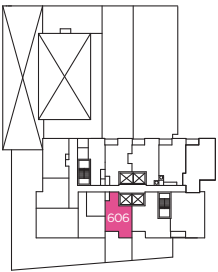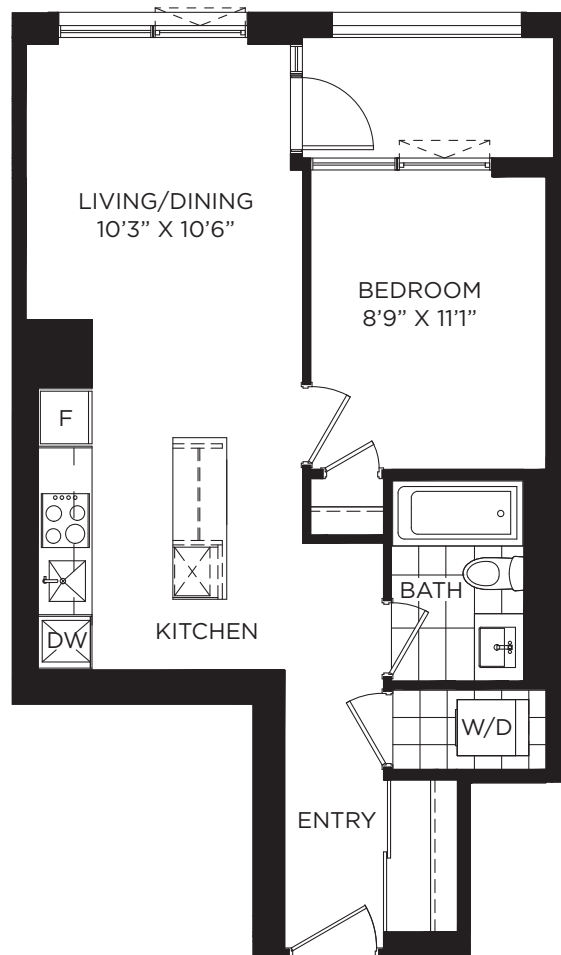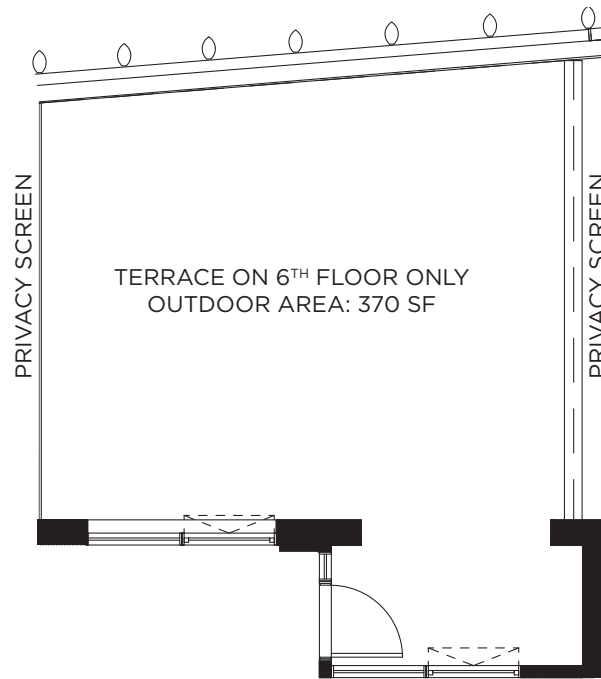

LEVEL 6

CONFEDERATION PKWY

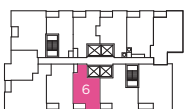

LEVELS 7-48

SQUARE ONE DR

Drawings are not to scale. Floor areas measured in accordance with HCRA. Directive titled "Floor Area Calculations - Condominium Homes, dated February 1st, 2021". Note: Actual usable floor space may vary from the stated floor area. A tolerance of +/- 2.0% from the total area measured is accepted by HCRA. The purchaser acknowledges that the actual Unit purchased may be a reversed mirror layout of the plan attached hereto as Schedule "A".

STAK36

CONDOMINIUMS *at*
Square One District

THE ANTIQUE

1 Bedroom + Den

1+A

Suite Area




600 SQ. FT.

Outdoor Area

42 SQ. FT.

Total Area

642 SQ. FT.

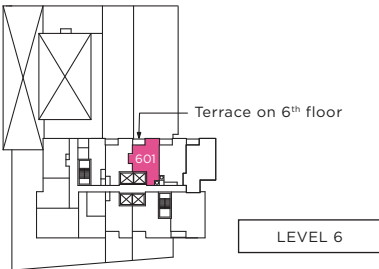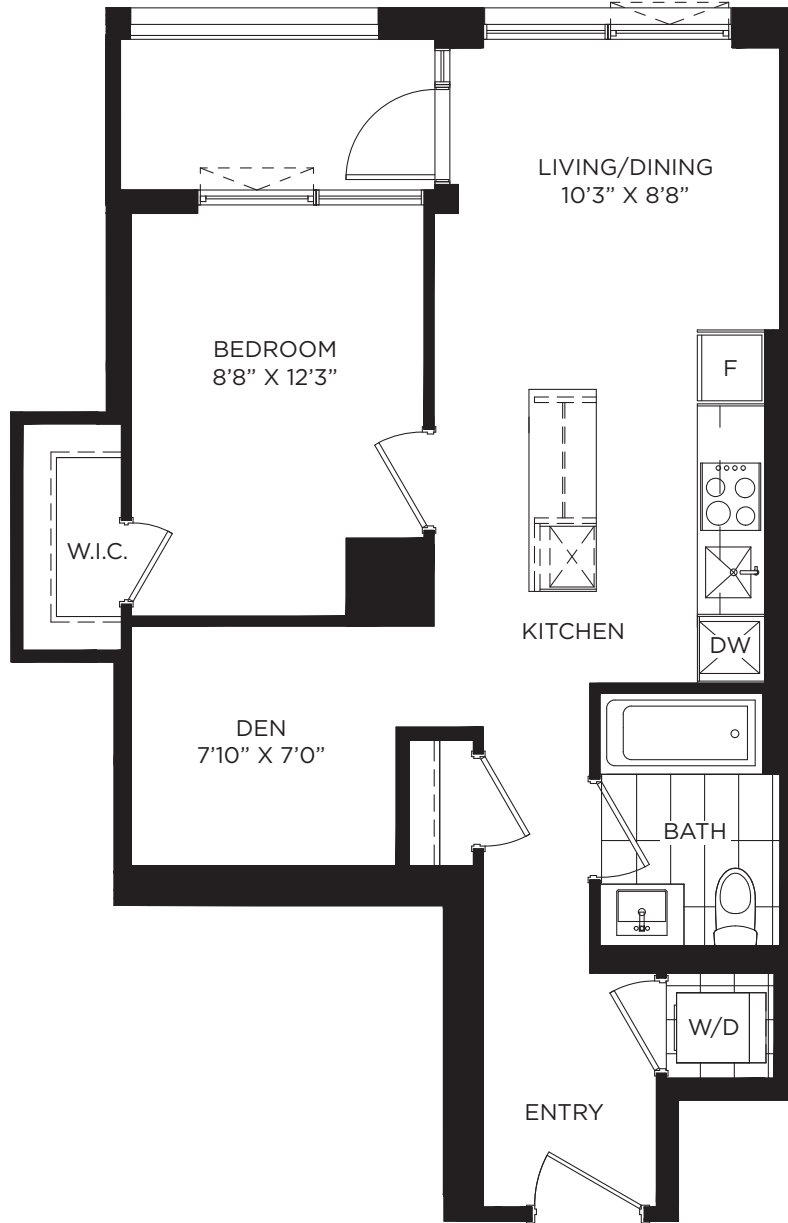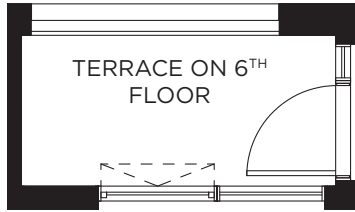

LEVEL 6

CONFEDERATION PKWY



LEVELS 7-48

SQUARE ONE DR



Drawings are not to scale. Floor areas measured in accordance with HCRA. Directive titled "Floor Area Calculations - Condominium Homes, dated February 1st, 2021". Note: Actual usable floor space may vary from the stated floor area. A tolerance of +/- 2.0% from the total area measured is accepted by HCRA. The purchaser acknowledges that the actual Unit purchased may be a reversed mirror layout of the plan attached hereto as Schedule "A".

STAK36


CONDOMINIUMS at
Square One District

THE COSMOPOLITAN

1 Bedroom + Den	
1+B	
Suite Area	609 SQ. FT.
Outdoor Area	43 SQ. FT.
Total Area	652 SQ. FT.

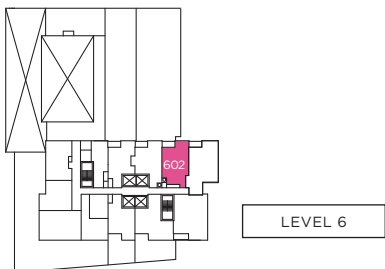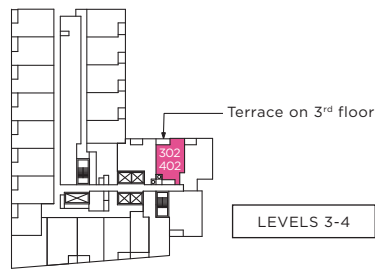

CONFEDERATION PKWY

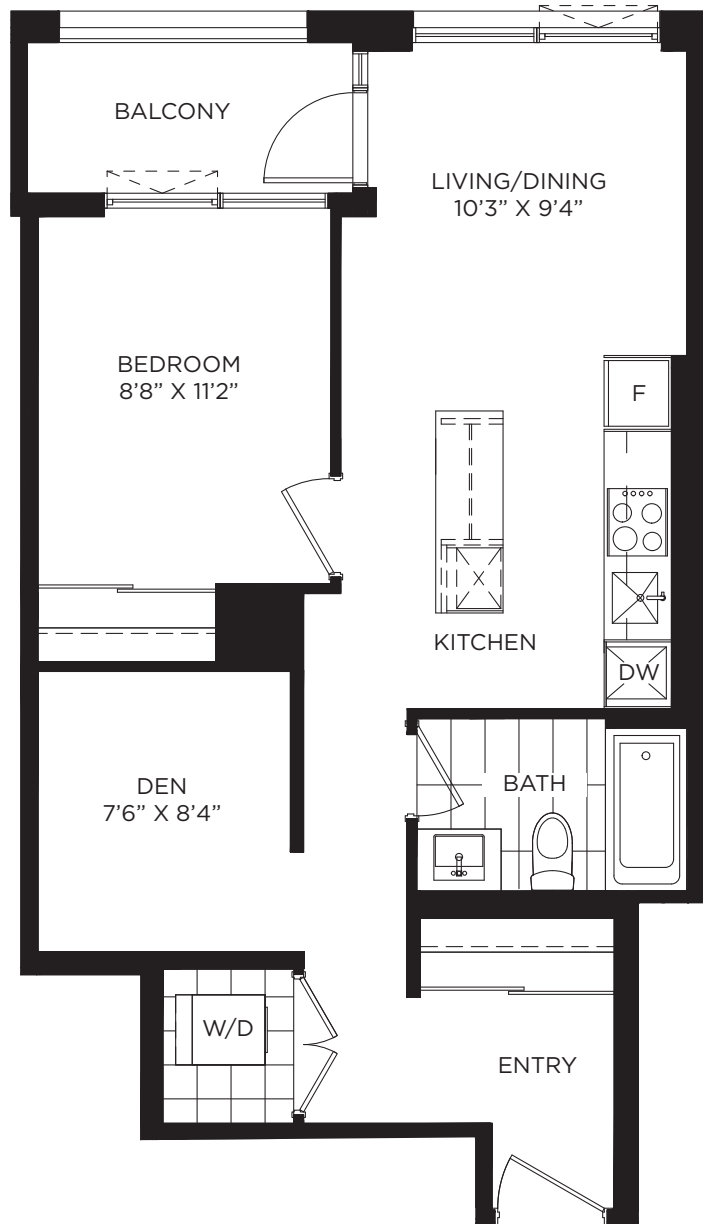

Drawings are not to scale. Floor areas measured in accordance with HCRA. Directive titled "Floor Area Calculations - Condominium Homes, dated February 1st, 2021". Note: Actual usable floor space may vary from the stated floor area. A tolerance of +/- 2.0% from the total area measured is accepted by HCRA. The purchaser acknowledges that the actual Unit purchased may be a reversed mirror layout of the plan attached hereto as Schedule "A".

STAK36

CONDOMINIUMS at
Square One District


THE RUNWAY

1 Bedroom + Den


1+E

Suite Area

711 SQ. FT.

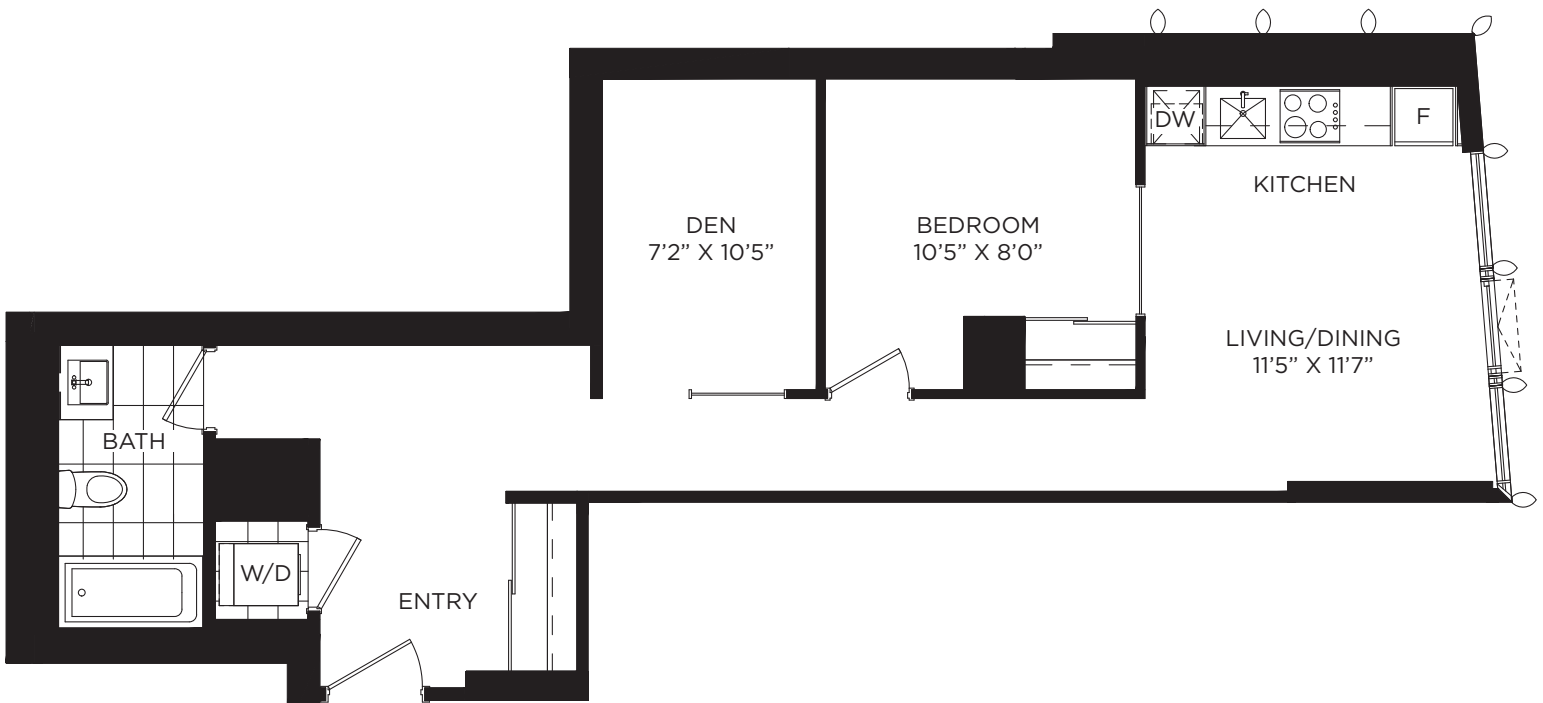


CONFEDERATION PKWY

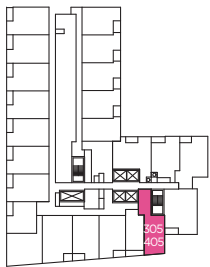

SQUARE ONE DR

LEVELS 3-4

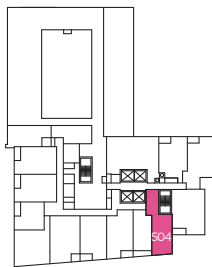

LEVEL 5

Drawings are not to scale. Floor areas measured in accordance with HCRA. Directive titled "Floor Area Calculations - Condominium Homes, dated February 1st, 2021". Note: Actual usable floor space may vary from the stated floor area. A tolerance of +/- 2.0% from the total area measured is accepted by HCRA. The purchaser acknowledges that the actual Unit purchased may be a reversed mirror layout of the plan attached hereto as Schedule "A".

STAK36

CONDOMINIUMS at
Square One District

THE SIGNATURE


2 Bedroom

2A


Suite Area 639 SQ. FT.

Outdoor Area 41 SQ. FT.

Total Area 680 SQ. FT.

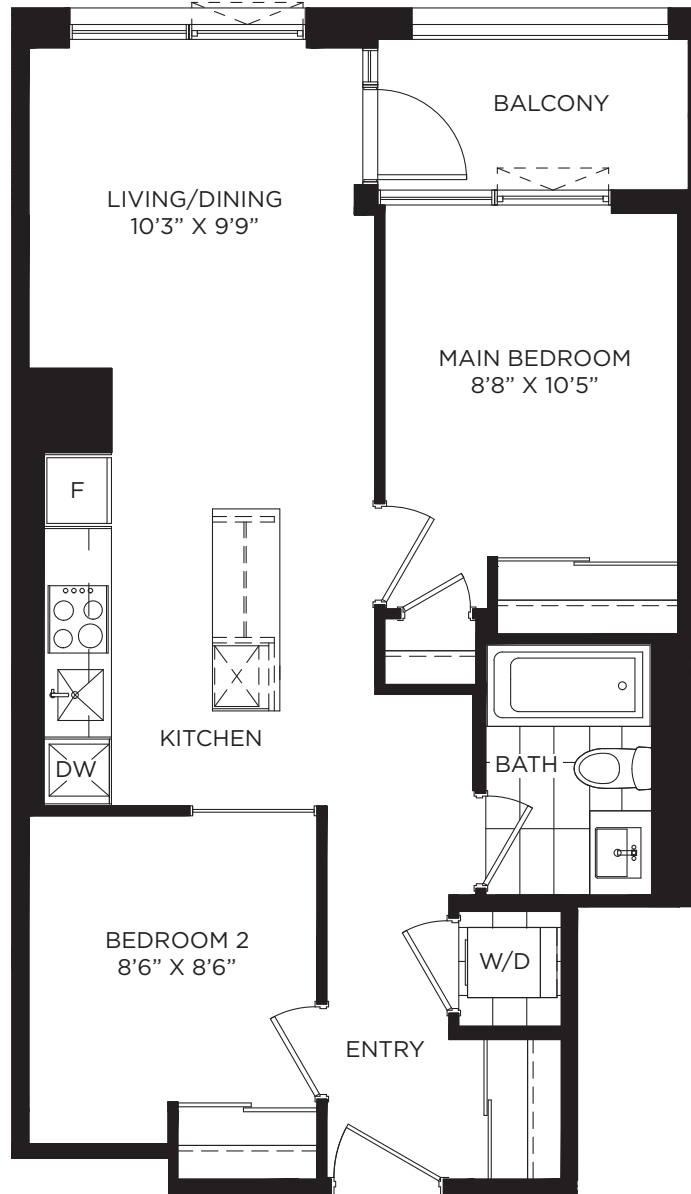

CONFEDERATION PKWY

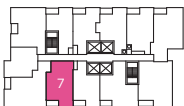

SQUARE ONE DR

LEVELS 7-48

Drawings are not to scale. Floor areas measured in accordance with HCRA. Directive titled "Floor Area Calculations - Condominium Homes, dated February 1st, 2021". Note: Actual usable floor space may vary from the stated floor area. A tolerance of +/- 2.0% from the total area measured is accepted by HCRA. The purchaser acknowledges that the actual Unit purchased may be a reversed mirror layout of the plan attached hereto as Schedule "A".

CONDOMINIUMS at
Square One District

THE
VIBRANT

2 Bedroom

2D

Suite Area


653 SF

Outdoor Area


41 SF

Total Area


694 SF

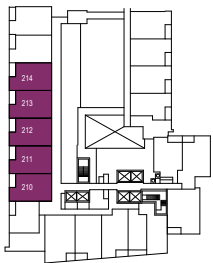

LEVEL 2

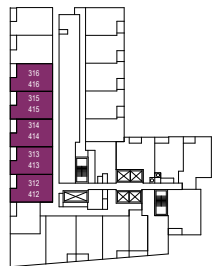

LEVELS 3-4

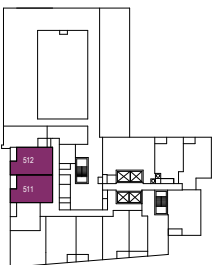

LEVEL 5

CONFEDERATION PKWY

SQUARE ONE DR

All areas and stated room dimensions are approximate. Floor area measured in accordance with Tarion bulletin #22. Actual living areas will vary from stated floor areas. Size and location of windows may vary. The purchaser acknowledges that the actual unit purchased may be a reversed layout to the plan shown. Illustration is artist's concept. E. & O. E. Outdoor area will vary depending on suite location within the building. Please speak with a Sales Representative for details.

STAK36

CONDOMINIUMS at
Square One District

THE
ICON

2 Bedroom

2G

Suite Area


749 SQ. FT.

Outdoor Area


40 SQ. FT.

Total Area

789 SQ. FT.

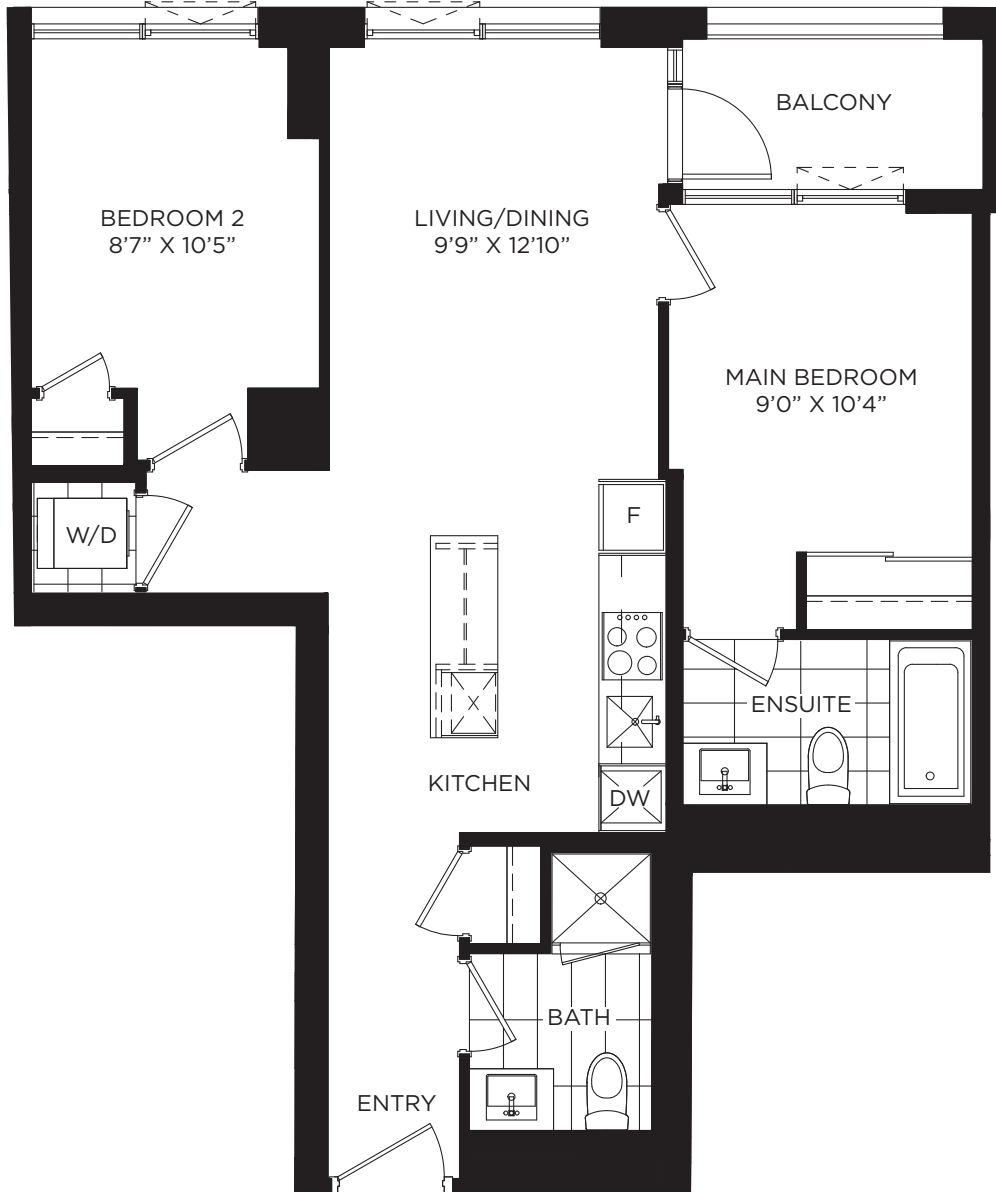

CONFEDERATION PKWY

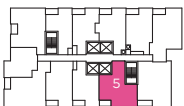

SQUARE ONE DR

LEVELS 7-48

Drawings are not to scale. Floor areas measured in accordance with HCRA. Directive titled "Floor Area Calculations - Condominium Homes, dated February 1st, 2021". Note: Actual usable floor space may vary from the stated floor area. A tolerance of +/- 2.0% from the total area measured is accepted by HCRA. The purchaser acknowledges that the actual Unit purchased may be a reversed mirror layout of the plan attached hereto as Schedule "A".

STAK36

CONDOMINIUMS at
Square One District

THE ELEGANT

2 Bedroom

2 |

Suite Area





800 SQ. FT.

Outdoor Area

43 SQ. FT.

Total Area

843 SQ. FT.

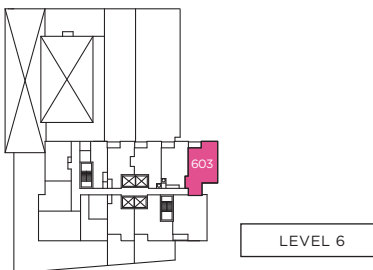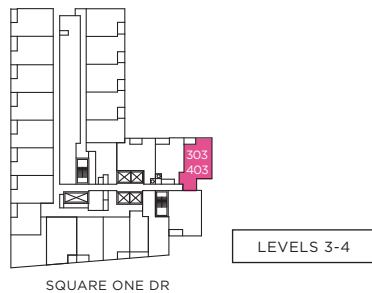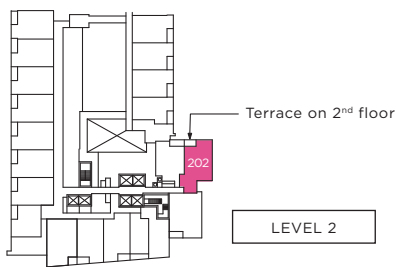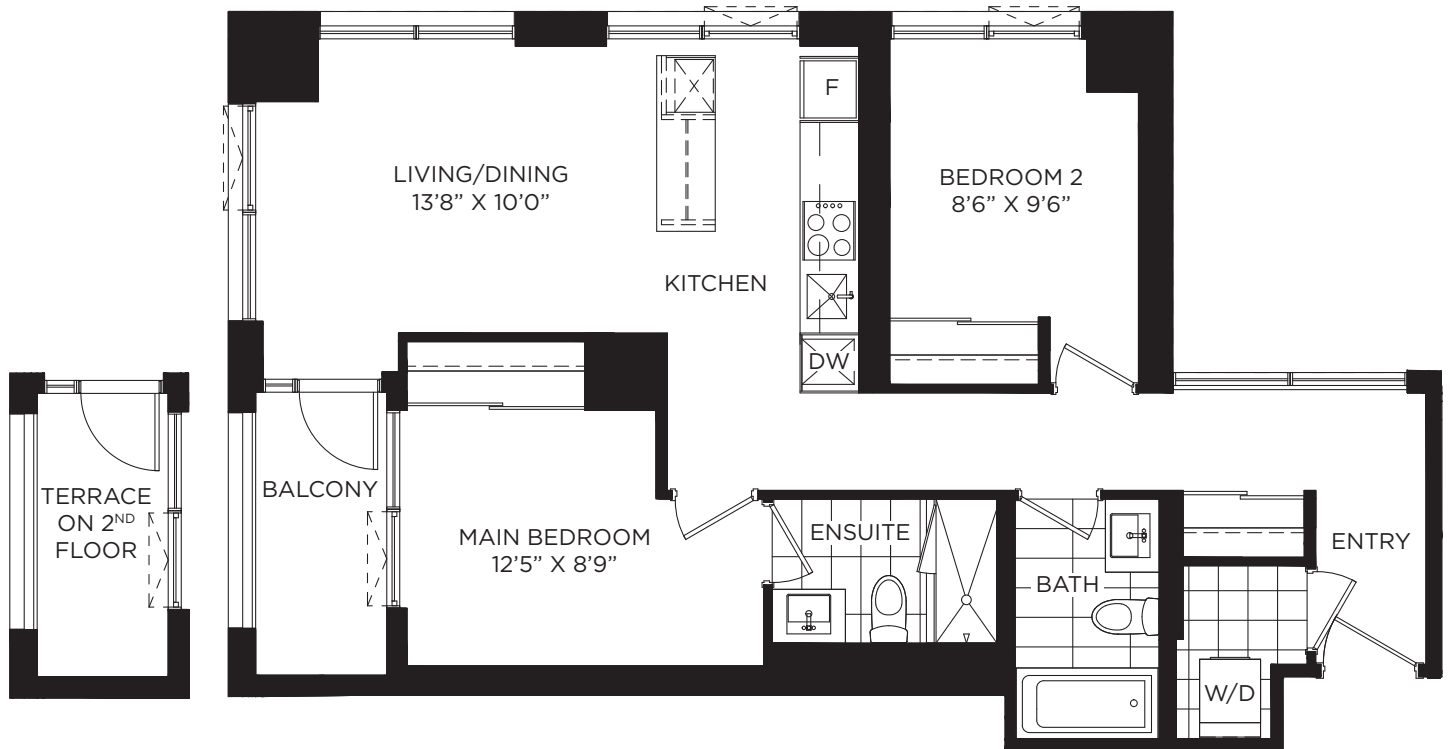

CONFEDERATION PKWY

SQUARE ONE DR

Drawings are not to scale. Floor areas measured in accordance with HCRA. Directive titled "Floor Area Calculations - Condominium Homes, dated February 1st, 2021". Note: Actual usable floor space may vary from the stated floor area. A tolerance of +/- 2.0% from the total area measured is accepted by HCRA. The purchaser acknowledges that the actual Unit purchased may be a reversed mirror layout of the plan attached hereto as Schedule "A".

STAK36

CONDOMINIUMS at
Square One District

THE SHOWCASE

2 Bedroom

2J

Suite Area


820 SQ. FT.

Outdoor Area

40 SQ. FT.

Total Area

860 SQ. FT.

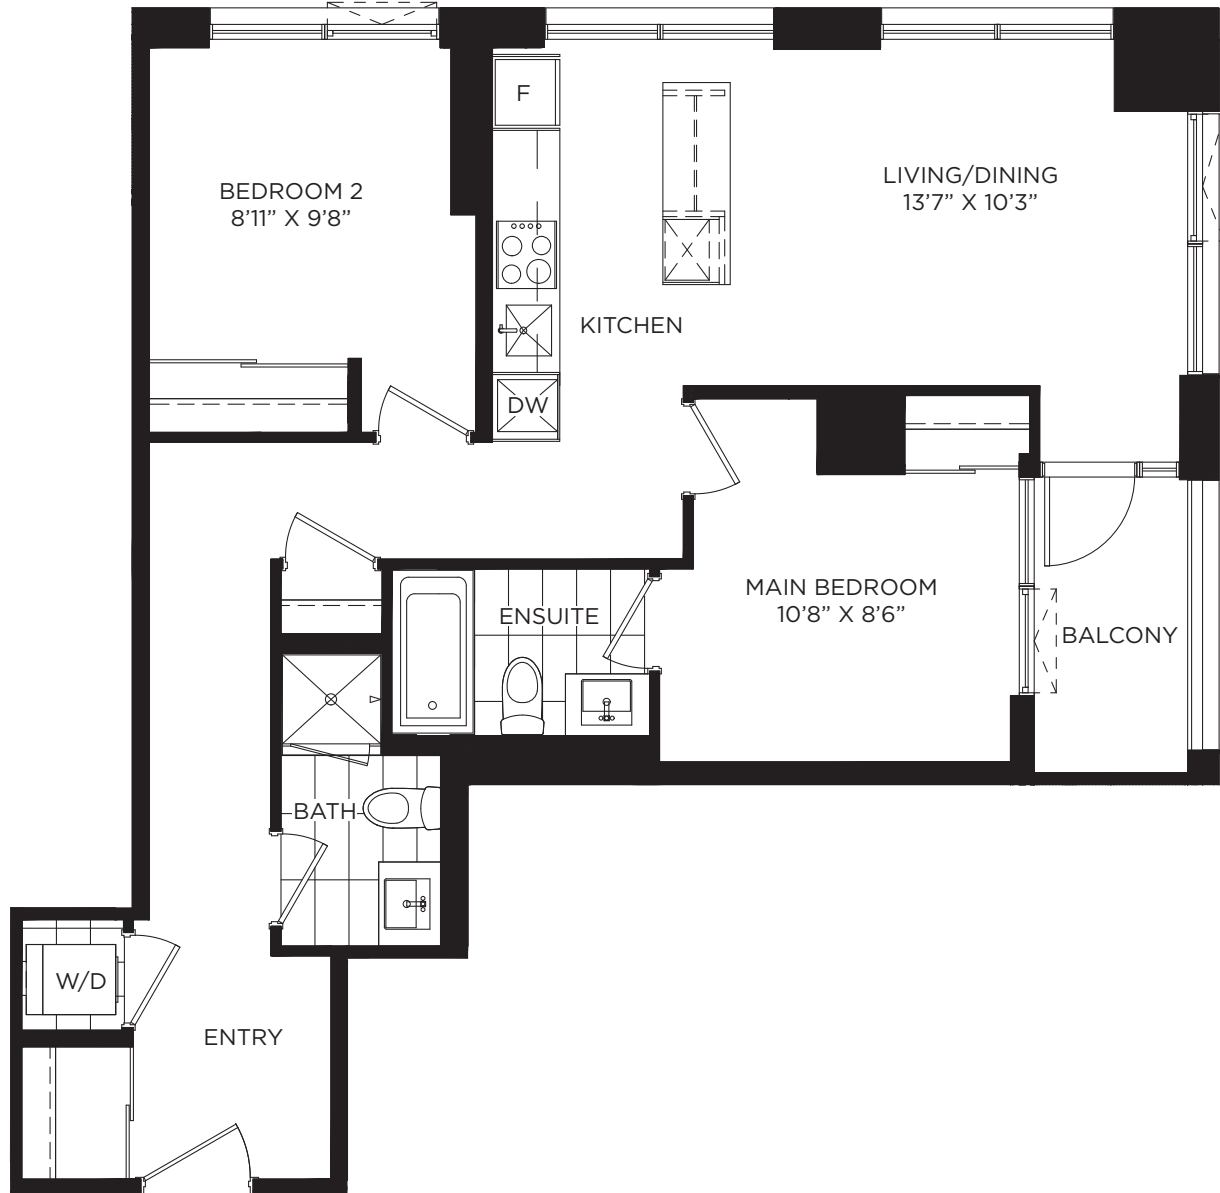

CONFEDERATION PKWY



LEVELS 7-48

Drawings are not to scale. Floor areas measured in accordance with HCRA. Directive titled "Floor Area Calculations - Condominium Homes, dated February 1st, 2021". Note: Actual usable floor space may vary from the stated floor area. A tolerance of +/- 2.0% from the total area measured is accepted by HCRA. The purchaser acknowledges that the actual Unit purchased may be a reversed mirror layout of the plan attached hereto as Schedule "A".

STAK36

CONDOMINIUMS at
Square One District

THE UPSCALE

2 Bedroom

2K

Suite Area


830 SQ. FT.

Outdoor Area


38 SQ. FT.

Total Area

868 SQ. FT.

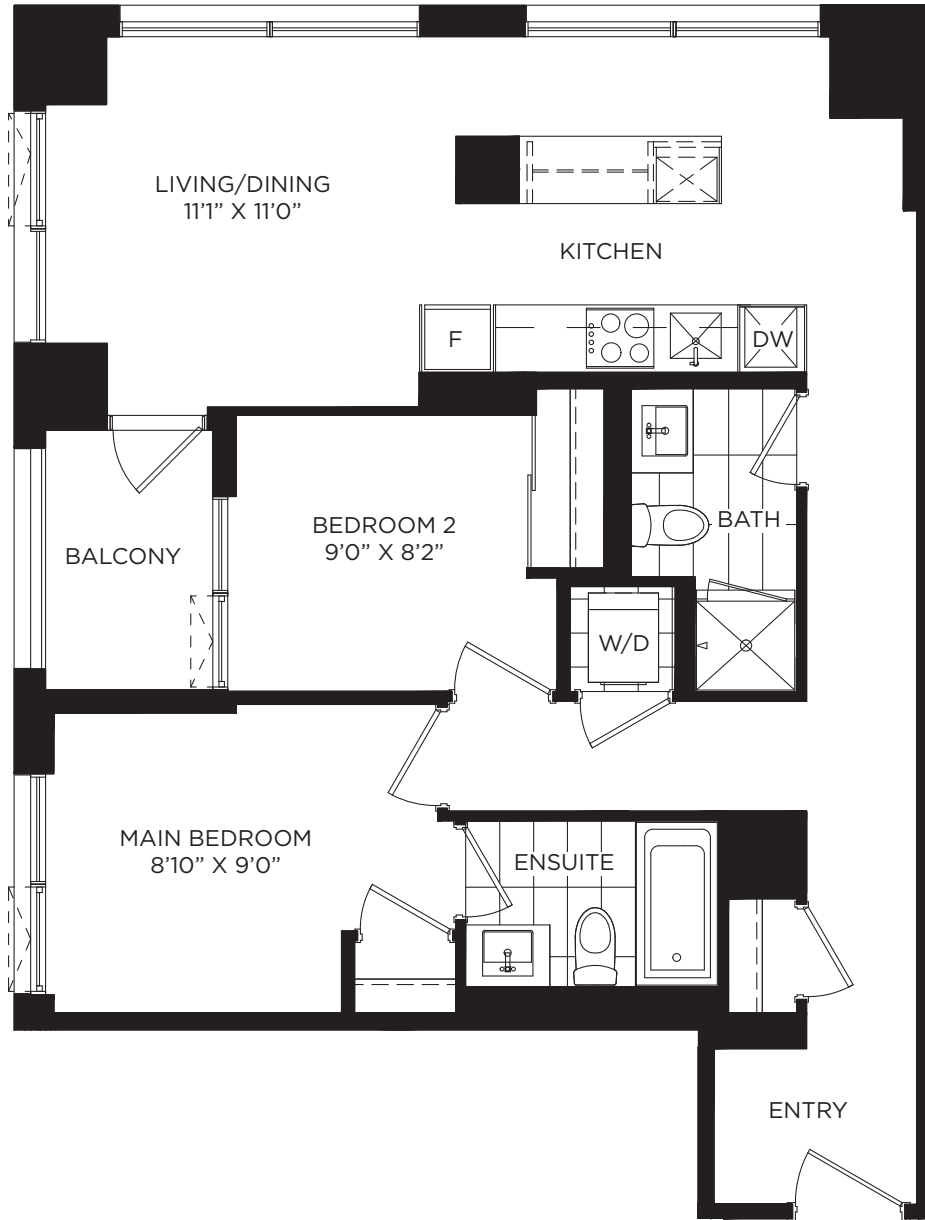

CONFEDERATION PKWY

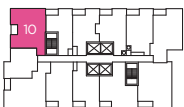

SQUARE ONE DR

LEVELS 7-48

Drawings are not to scale. Floor areas measured in accordance with HCRA. Directive titled "Floor Area Calculations - Condominium Homes, dated February 1st, 2021". Note: Actual usable floor space may vary from the stated floor area. A tolerance of +/- 2.0% from the total area measured is accepted by HCRA. The purchaser acknowledges that the actual Unit purchased may be a reversed mirror layout of the plan attached hereto as Schedule "A".

STAK36

CONDOMINIUMS at
Square One District

THE PALETTE

2 Bedroom + Den

2+A (BF)

Suite Area


872 SQ. FT.

Outdoor Area


47 SQ. FT.

Total Area

919 SQ. FT.

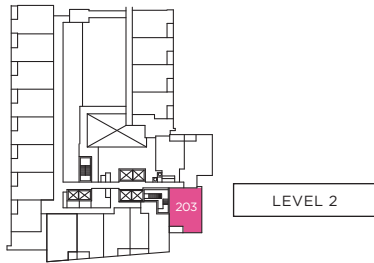


LEVEL 2

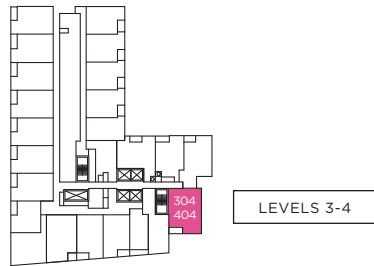

LEVELS 3-4



LEVEL 5

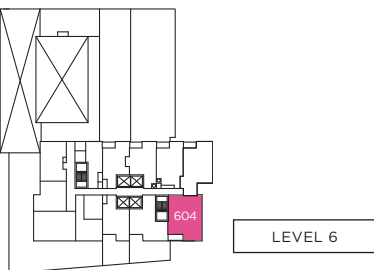


LEVEL 6



LEVELS 7-48

SQUARE ONE DR

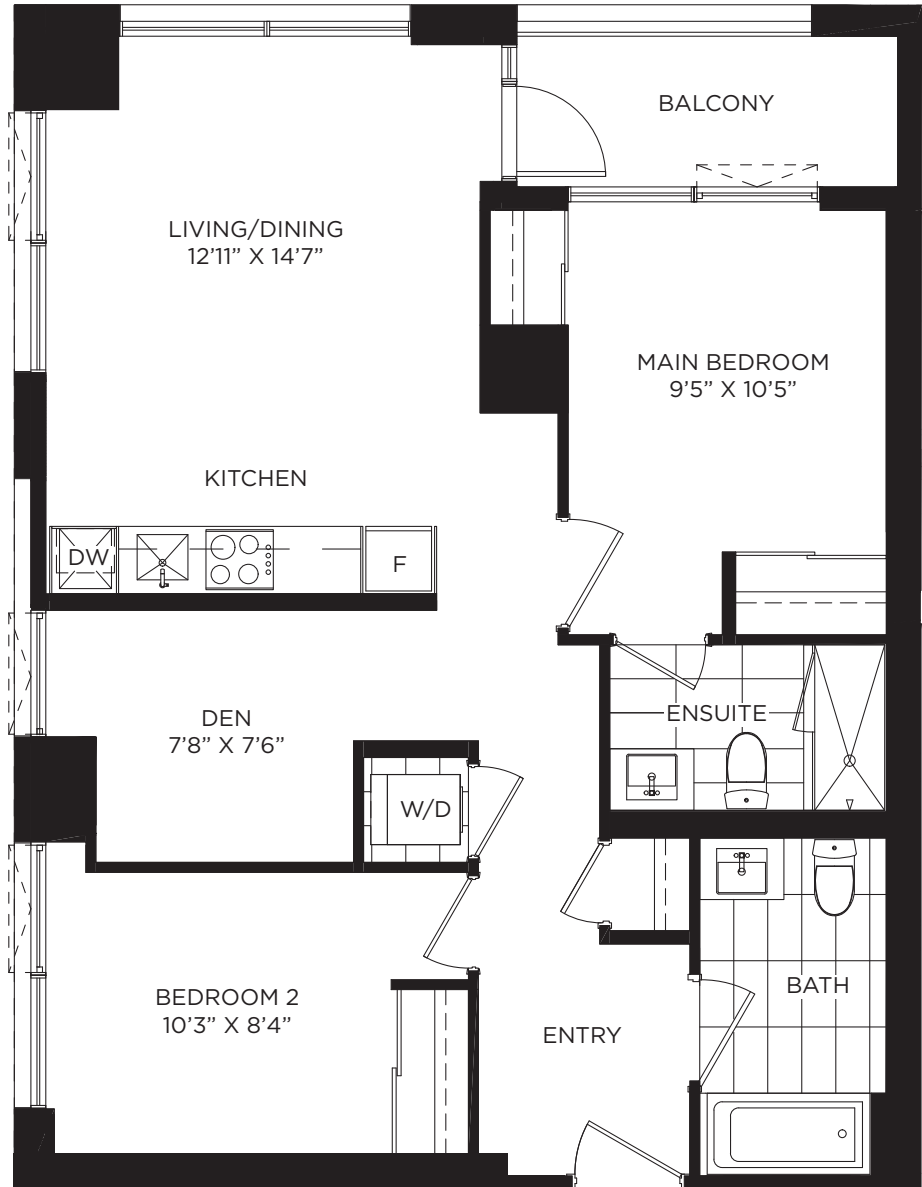

CONFEDERATION PKWY

Drawings are not to scale. Floor areas measured in accordance with HCRA. Directive titled "Floor Area Calculations - Condominium Homes, dated February 1st, 2021". Note: Actual usable floor space may vary from the stated floor area. A tolerance of +/- 2.0% from the total area measured is accepted by HCRA. The purchaser acknowledges that the actual Unit purchased may be a reversed mirror layout of the plan attached hereto as Schedule "A".