

STAK36

CONDOMINIUMS at
Square One District


THE SILHOUETTE

1 Bedroom


1 A

Suite Area

520 SQ. FT.

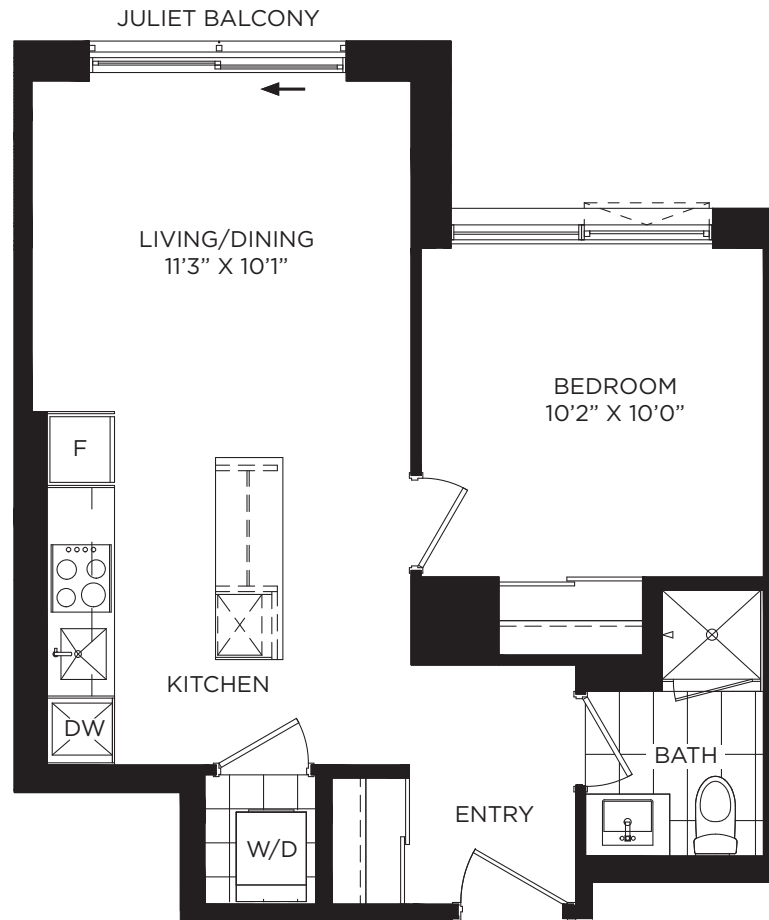

CONFEDERATION PKWY

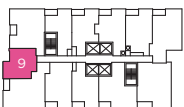

SQUARE ONE DR

LEVELS 7-48

Drawings are not to scale. Floor areas measured in accordance with HCRA. Directive titled "Floor Area Calculations - Condominium Homes, dated February 1st, 2021". Note: Actual usable floor space may vary from the stated floor area. A tolerance of +/- 2.0% from the total area measured is accepted by HCRA. The purchaser acknowledges that the actual Unit purchased may be a reversed mirror layout of the plan attached hereto as Schedule "A".

STAK36

CONDOMINIUMS at
Square One District

THE DAPPER

1 Bedroom

1C

Suite Area


523 SQ. FT.

Outdoor Area


43 SQ. FT.

Total Area

566 SQ. FT.

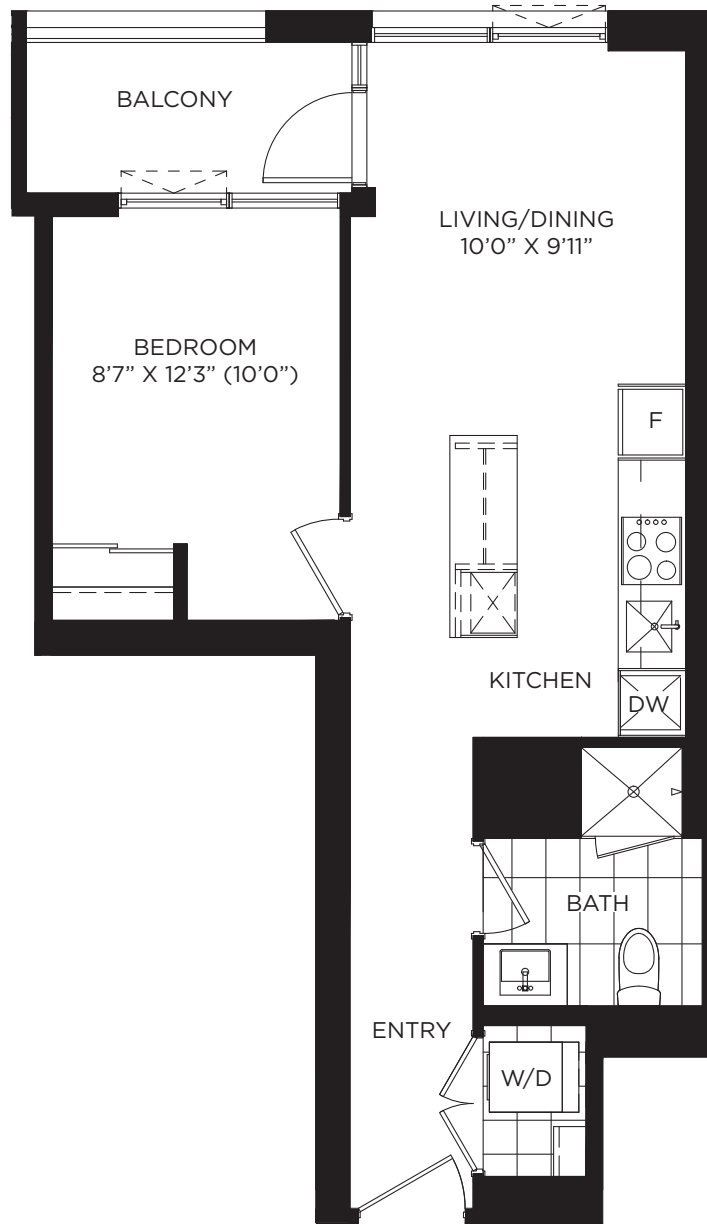

CONFEDERATION PKWY

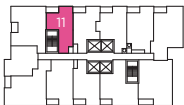

SQUARE ONE DR

LEVELS 7-48

Drawings are not to scale. Floor areas measured in accordance with HCRA. Directive titled "Floor Area Calculations - Condominium Homes, dated February 1st, 2021". Note: Actual usable floor space may vary from the stated floor area. A tolerance of +/- 2.0% from the total area measured is accepted by HCRA. The purchaser acknowledges that the actual Unit purchased may be a reversed mirror layout of the plan attached hereto as Schedule "A".

STAK36

CONDOMINIUMS at
Square One District

THE CONTEMPORARY

1 Bedroom

1D (BF)

Suite Area




552 SQ. FT.

Outdoor Area

44 SQ. FT.

Total Area

596 SQ. FT.

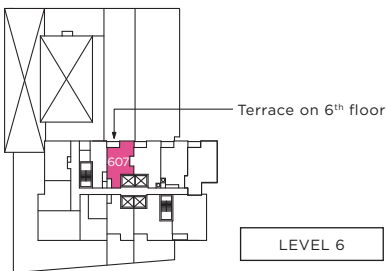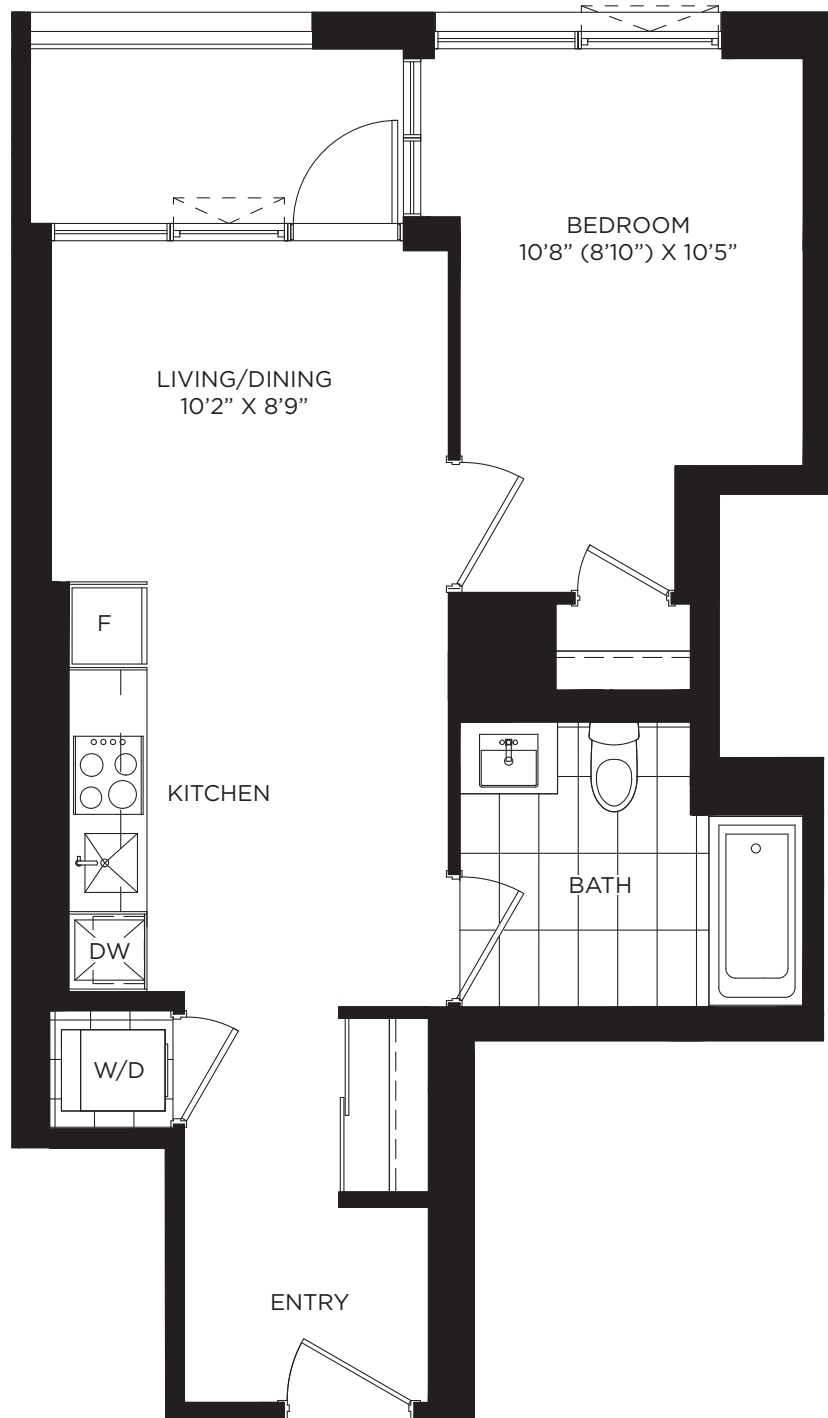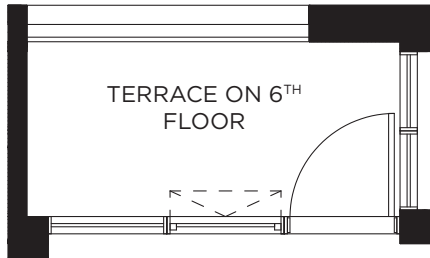

CONFEDERATION PKWY

Drawings are not to scale. Floor areas measured in accordance with HCRA. Directive titled "Floor Area Calculations - Condominium Homes, dated February 1st, 2021". Note: Actual usable floor space may vary from the stated floor area. A tolerance of +/- 2.0% from the total area measured is accepted by HCRA. The purchaser acknowledges that the actual Unit purchased may be a reversed mirror layout of the plan attached hereto as Schedule "A".

STAK36

CONDOMINIUMS at
Square One District

THE VINTAGE

1 Bedroom

1 E

Suite Area




560 SQ. FT.

Outdoor Area


42 SQ. FT.

Total Area

602 SQ. FT.

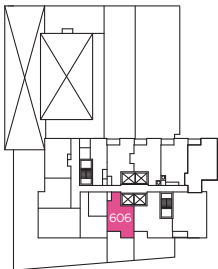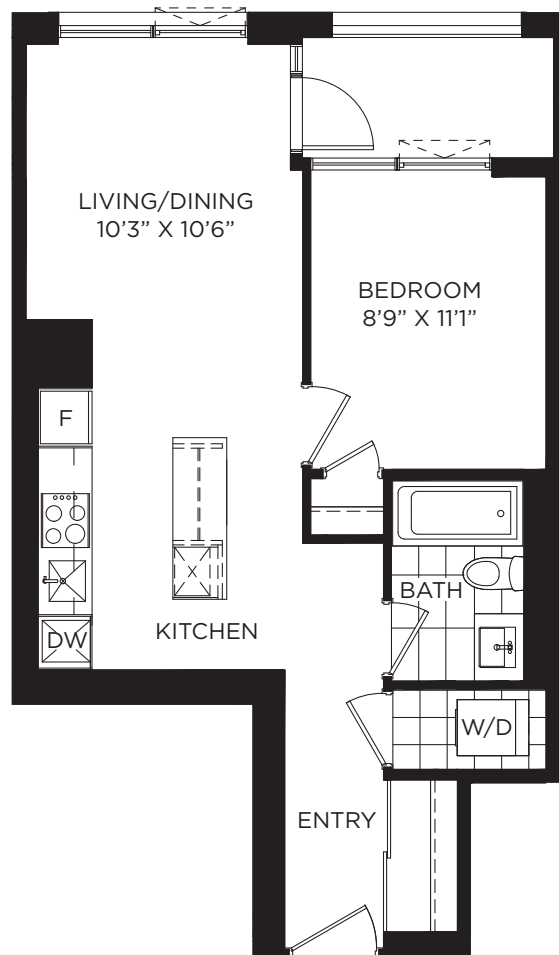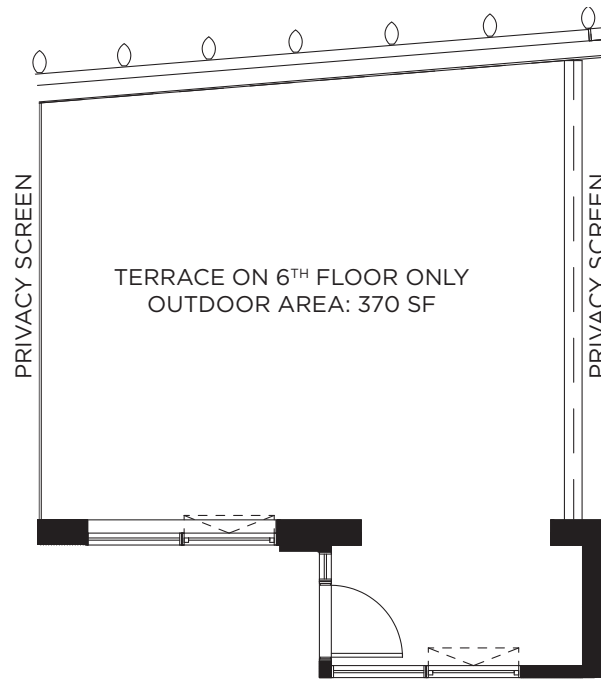

LEVEL 6

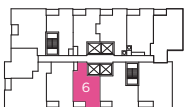

LEVELS 7-48

SQUARE ONE DR

CONFEDERATION PKWY

Drawings are not to scale. Floor areas measured in accordance with HCRA. Directive titled "Floor Area Calculations - Condominium Homes, dated February 1st, 2021". Note: Actual usable floor space may vary from the stated floor area. A tolerance of +/- 2.0% from the total area measured is accepted by HCRA. The purchaser acknowledges that the actual Unit purchased may be a reversed mirror layout of the plan attached hereto as Schedule "A".

STAK36

CONDOMINIUMS at
Square One District

THE ANTIQUÉ




1 Bedroom + Den

1+A

Suite Area 600 SQ. FT.

Outdoor Area 42 SQ. FT.

Total Area 642 SQ. FT.

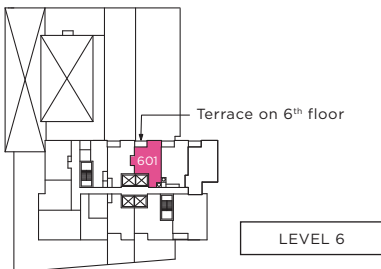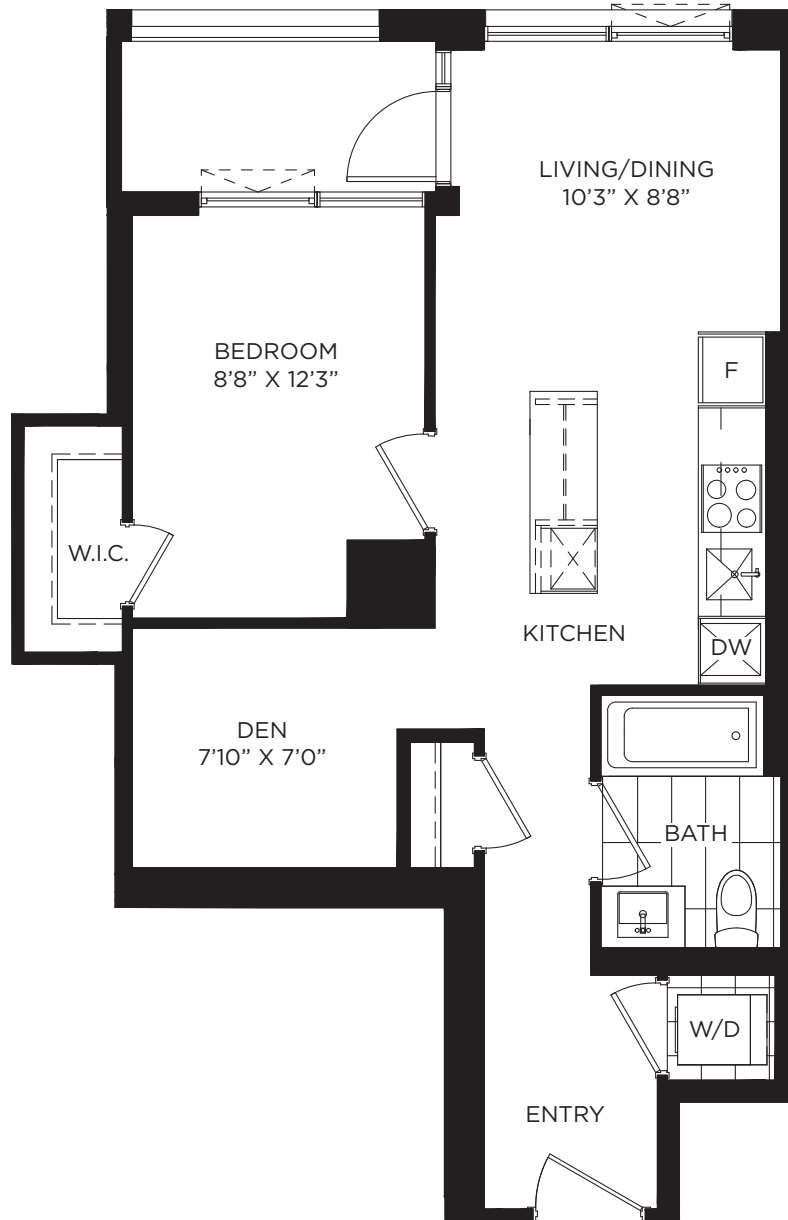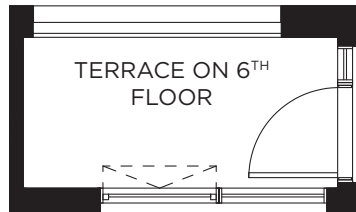

CONFEDERATION PKWY



Drawings are not to scale. Floor areas measured in accordance with HCRA. Directive titled "Floor Area Calculations - Condominium Homes, dated February 1st, 2021". Note: Actual usable floor space may vary from the stated floor area. A tolerance of +/- 2.0% from the total area measured is accepted by HCRA. The purchaser acknowledges that the actual Unit purchased may be a reversed mirror layout of the plan attached hereto as Schedule "A".

STAK36

CONDOMINIUMS at
Square One District

THE COSMOPOLITAN


1 Bedroom + Den

1+B


Suite Area 609 SQ. FT.

Outdoor Area 43 SQ. FT.

Total Area 652 SQ. FT.

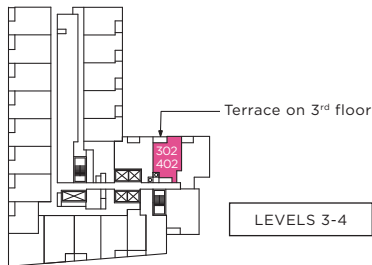

CONFEDERATION PKWY

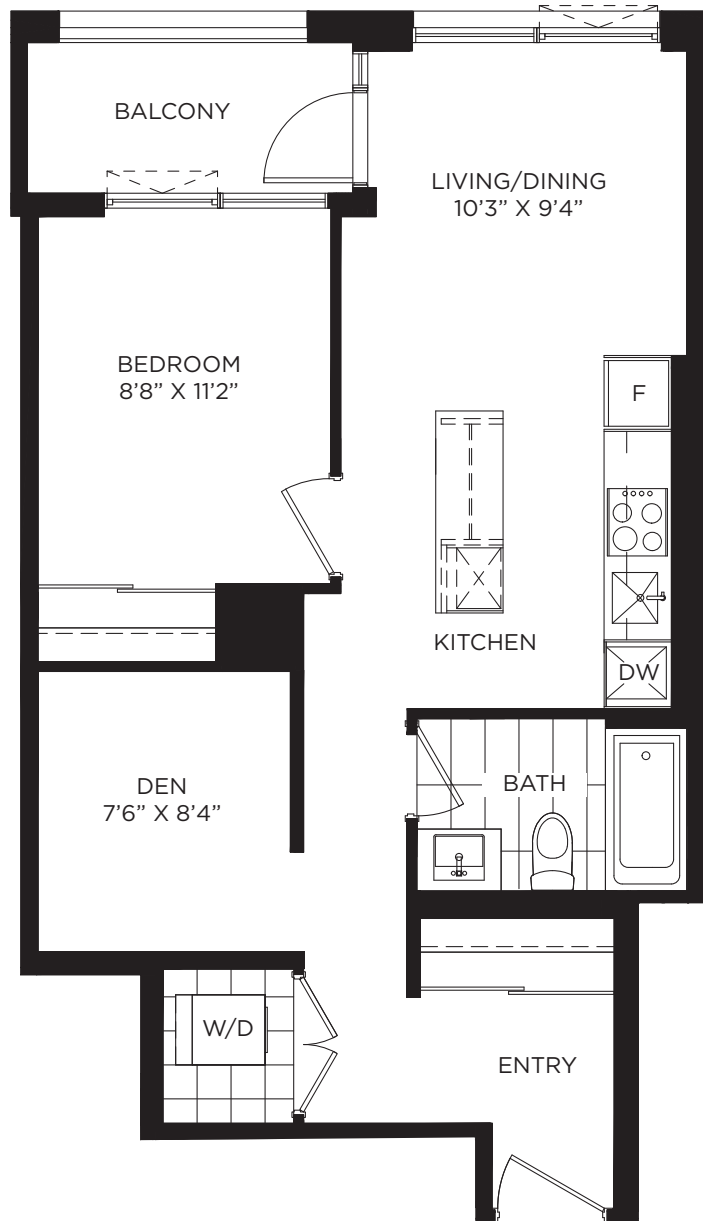

Drawings are not to scale. Floor areas measured in accordance with HCRA. Directive titled "Floor Area Calculations - Condominium Homes, dated February 1st, 2021". Note: Actual usable floor space may vary from the stated floor area. A tolerance of +/- 2.0% from the total area measured is accepted by HCRA. The purchaser acknowledges that the actual Unit purchased may be a reversed mirror layout of the plan attached hereto as Schedule "A".

STAK36

CONDOMINIUMS at
Square One District


THE RUNWAY

1 Bedroom + Den


1+E

Suite Area

711 SQ. FT.

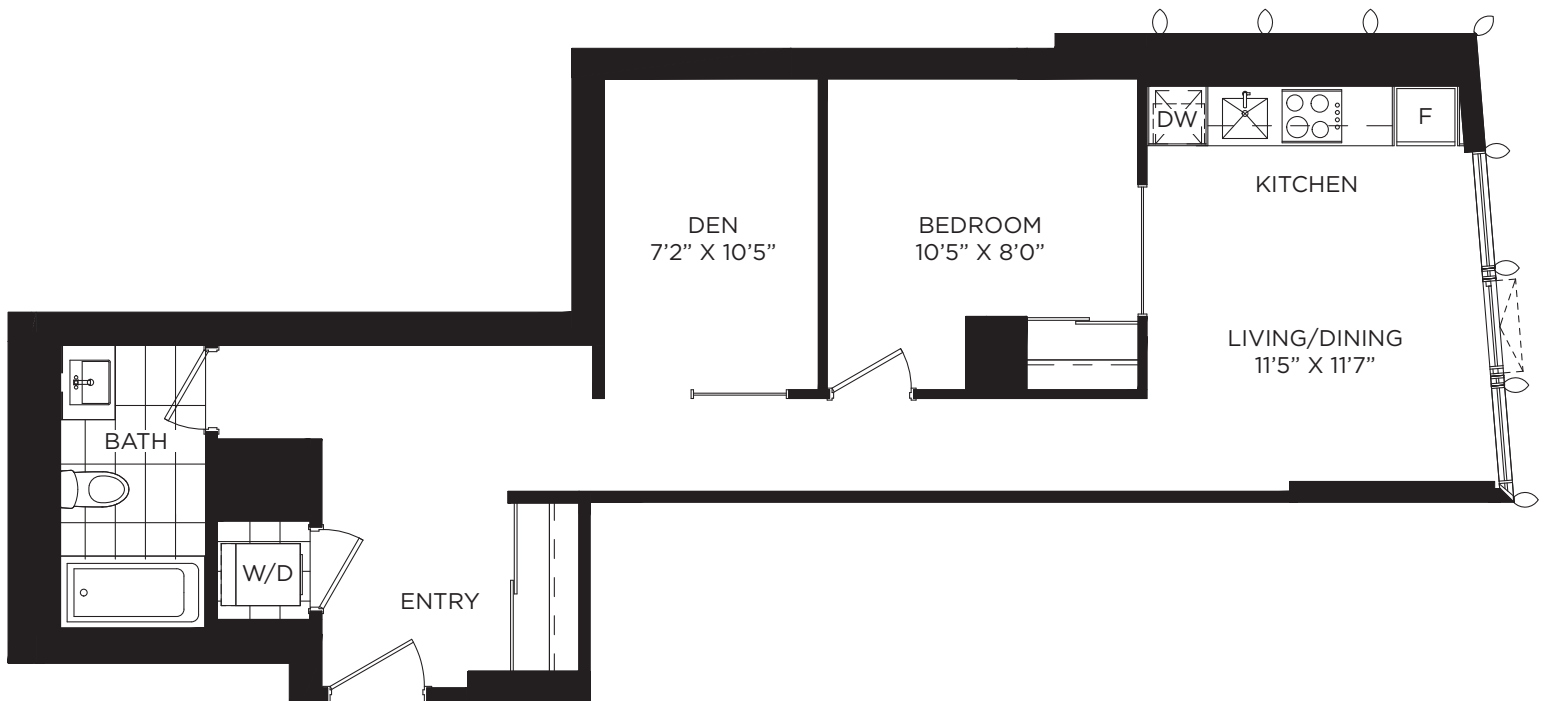


CONFEDERATION PKWY

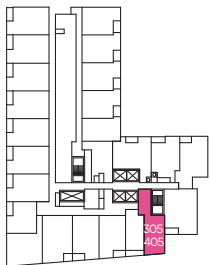

SQUARE ONE DR

LEVELS 3-4

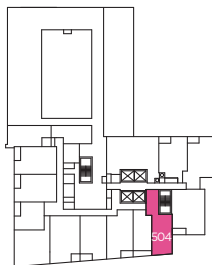

LEVEL 5

Drawings are not to scale. Floor areas measured in accordance with HCRA. Directive titled "Floor Area Calculations - Condominium Homes, dated February 1st, 2021". Note: Actual usable floor space may vary from the stated floor area. A tolerance of +/- 2.0% from the total area measured is accepted by HCRA. The purchaser acknowledges that the actual Unit purchased may be a reversed mirror layout of the plan attached hereto as Schedule "A".

STAK36


CONDOMINIUMS at
Square One District

THE SIGNATURE


2 Bedroom

2A

Suite Area	639 SQ. FT.
Outdoor Area	41 SQ. FT.
Total Area	680 SQ. FT.

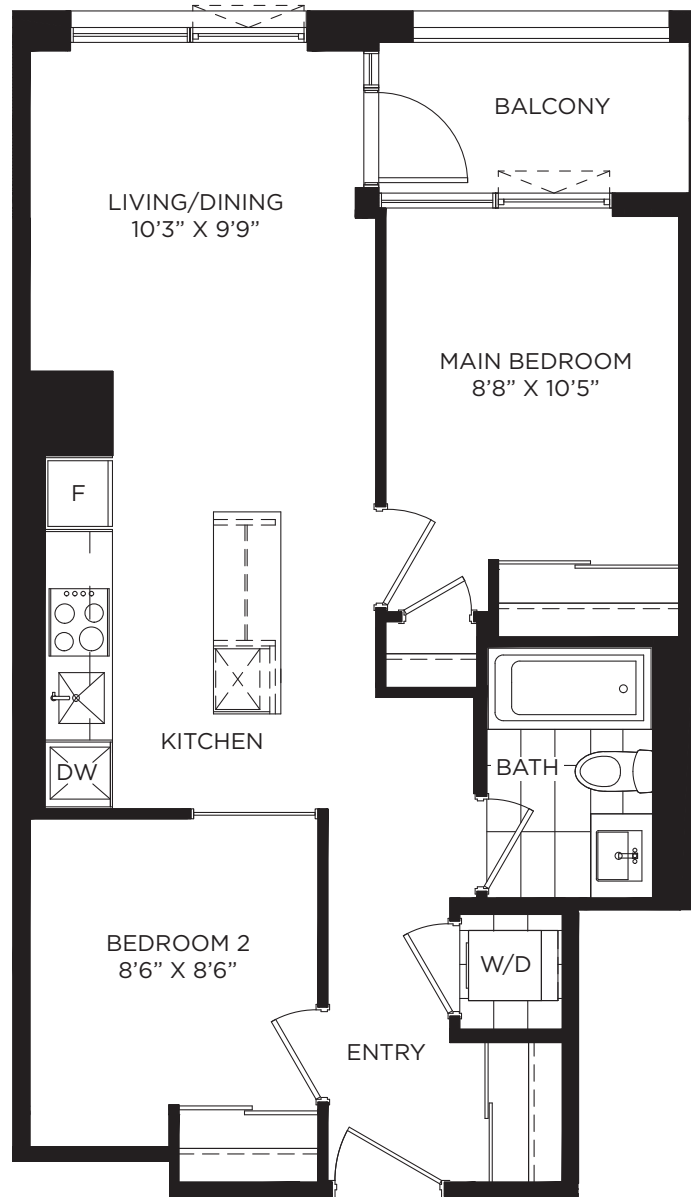

CONFEDERATION PKWY

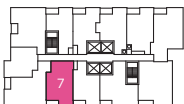

SQUARE ONE DR

LEVELS 7-48

Drawings are not to scale. Floor areas measured in accordance with HCRA. Directive titled "Floor Area Calculations - Condominium Homes, dated February 1st, 2021". Note: Actual usable floor space may vary from the stated floor area. A tolerance of +/- 2.0% from the total area measured is accepted by HCRA. The purchaser acknowledges that the actual Unit purchased may be a reversed mirror layout of the plan attached hereto as Schedule "A".

STAK36

CONDOMINIUMS at
Square One District

THE ICON


2 Bedroom

2G


Suite Area 749 SQ. FT.

Outdoor Area 40 SQ. FT.

Total Area 789 SQ. FT.

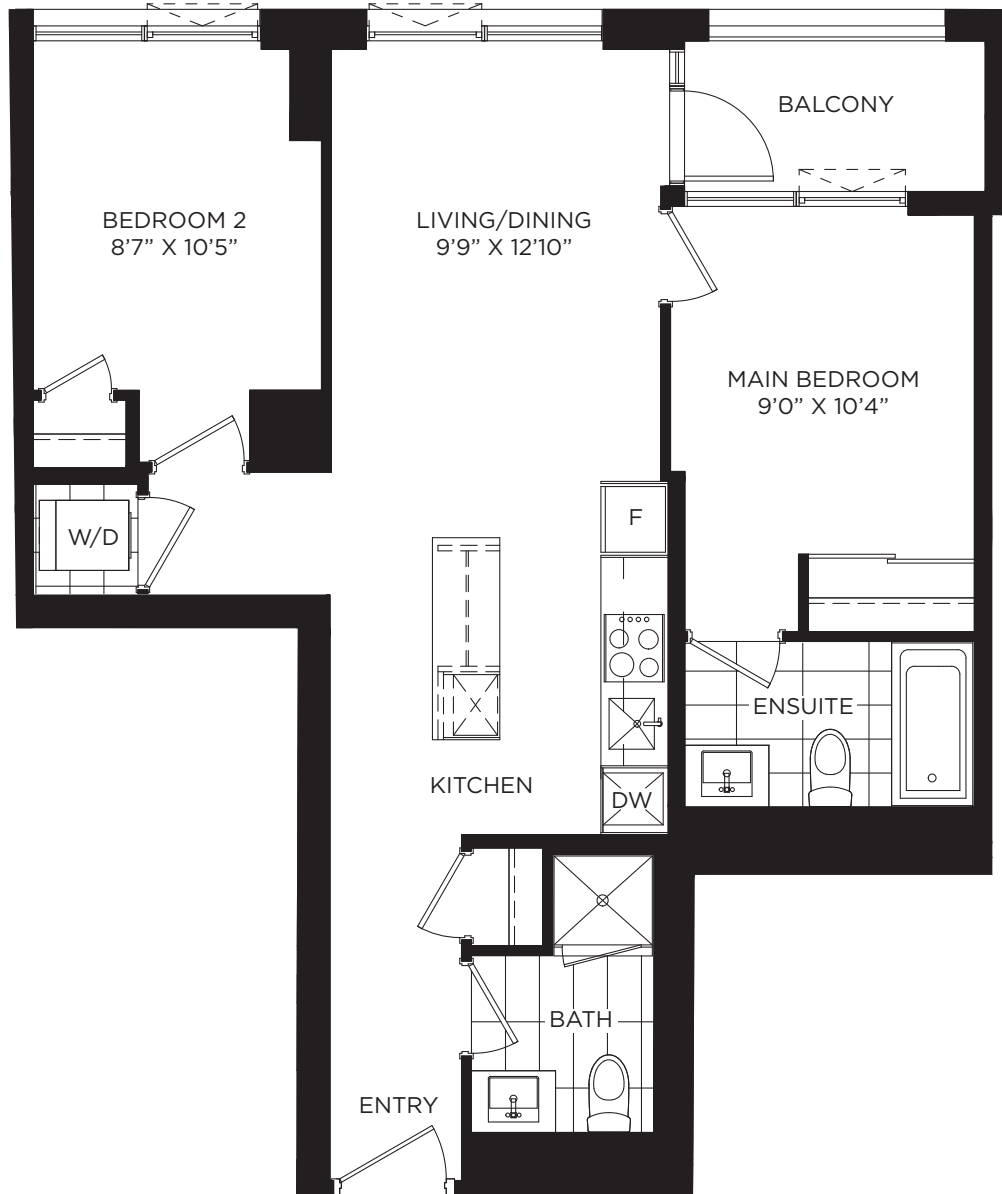

CONFEDERATION PKWY

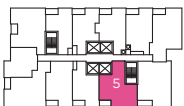

SQUARE ONE DR

LEVELS 7-48

Drawings are not to scale. Floor areas measured in accordance with HCRA. Directive titled "Floor Area Calculations - Condominium Homes, dated February 1st, 2021". Note: Actual usable floor space may vary from the stated floor area. A tolerance of +/- 2.0% from the total area measured is accepted by HCRA. The purchaser acknowledges that the actual Unit purchased may be a reversed mirror layout of the plan attached hereto as Schedule "A".

STAK36





CONDOMINIUMS at
Square One District

THE ELEGANT

2 Bedroom

21

Suite Area	800 SQ. FT.
Outdoor Area	43 SQ. FT.
Total Area	843 SQ. FT.

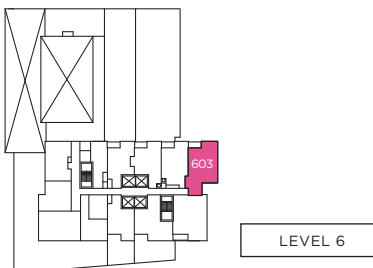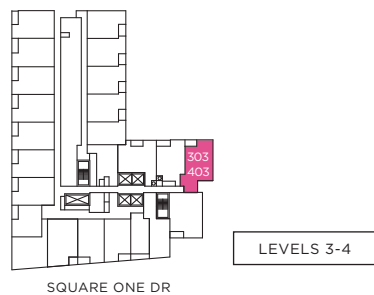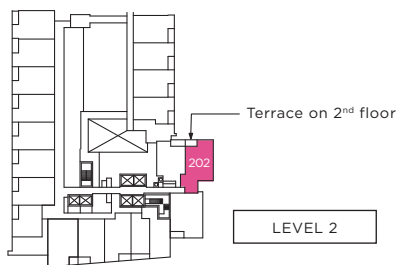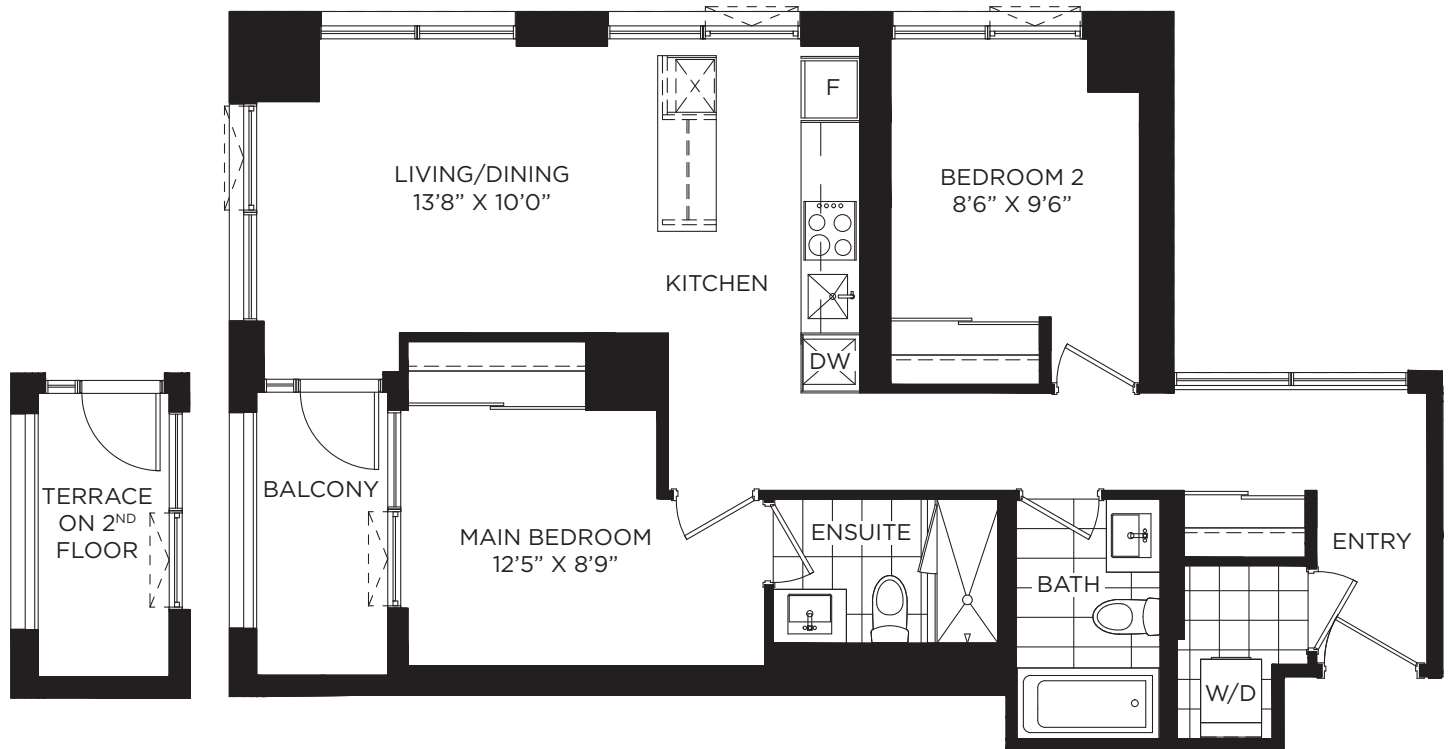

CONFEDERATION PKWY

Drawings are not to scale. Floor areas measured in accordance with HCRA. Directive titled "Floor Area Calculations - Condominium Homes, dated February 1st, 2021". Note: Actual usable floor space may vary from the stated floor area. A tolerance of +/- 2.0% from the total area measured is accepted by HCRA. The purchaser acknowledges that the actual Unit purchased may be a reversed mirror layout of the plan attached hereto as Schedule "A".

STAK36

CONDOMINIUMS at
Square One District

THE SHOWCASE

2 Bedroom

2J

Suite Area	820 SQ. FT.
Outdoor Area	40 SQ. FT.
Total Area	860 SQ. FT.



CONFEDERATION PKWY



LEVELS 7-48

Drawings are not to scale. Floor areas measured in accordance with HCRA. Directive titled "Floor Area Calculations - Condominium Homes, dated February 1st, 2021". Note: Actual usable floor space may vary from the stated floor area. A tolerance of +/- 2.0% from the total area measured is accepted by HCRA. The purchaser acknowledges that the actual Unit purchased may be a reversed mirror layout of the plan attached hereto as Schedule "A".

STAK36

CONDOMINIUMS at
Square One District

THE UPSCALE


2 Bedroom

2K


Suite Area 830 SQ. FT.

Outdoor Area 38 SQ. FT.

Total Area 868 SQ. FT.

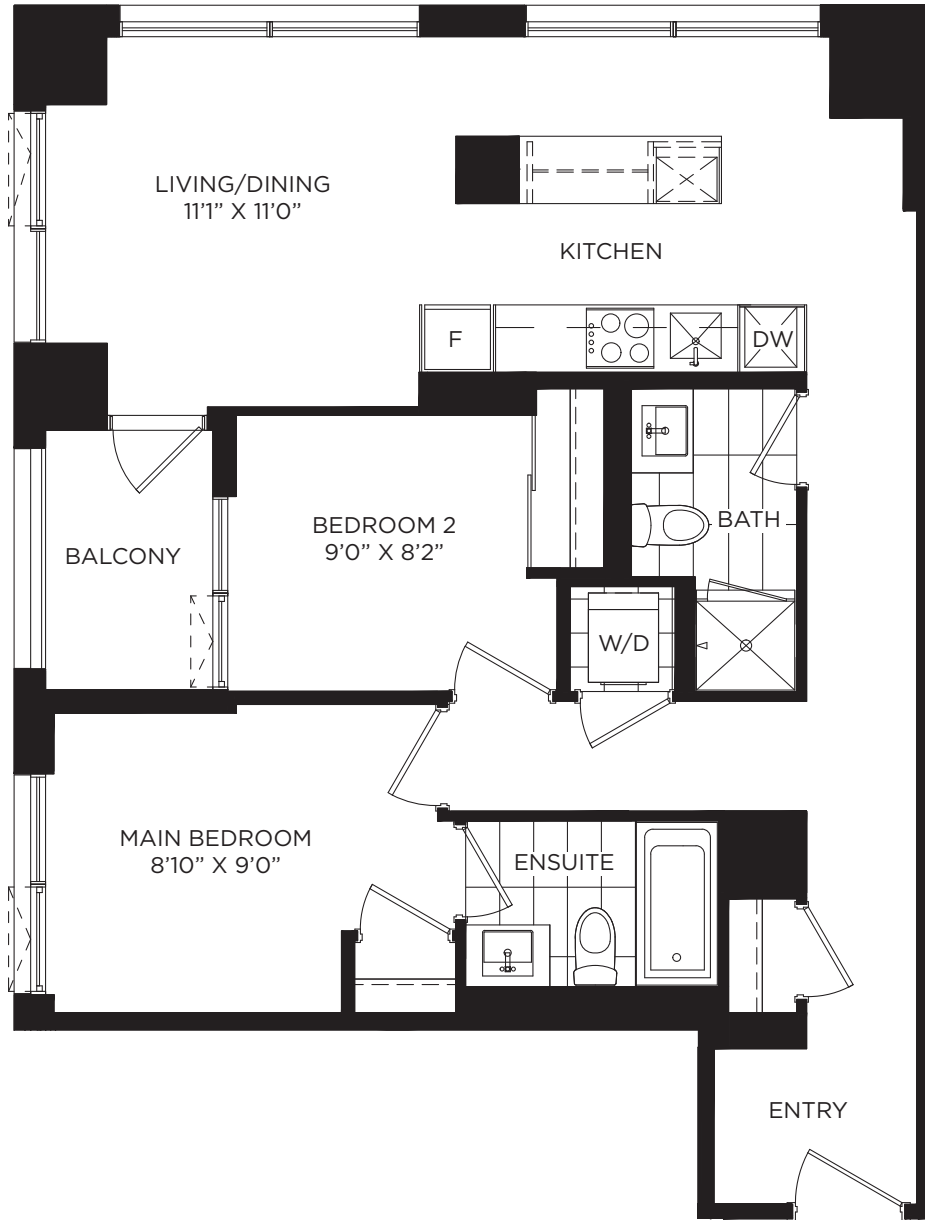

CONFEDERATION PKWY

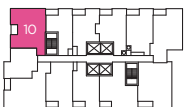

SQUARE ONE DR

LEVELS 7-48

Drawings are not to scale. Floor areas measured in accordance with HCRA. Directive titled "Floor Area Calculations - Condominium Homes, dated February 1st, 2021". Note: Actual usable floor space may vary from the stated floor area. A tolerance of +/- 2.0% from the total area measured is accepted by HCRA. The purchaser acknowledges that the actual Unit purchased may be a reversed mirror layout of the plan attached hereto as Schedule "A".

STAK36

CONDOMINIUMS at
Square One District

THE PALETTE


2 Bedroom + Den

2+A (BF)


Suite Area 872 SQ. FT.

Outdoor Area 47 SQ. FT.

Total Area 919 SQ. FT.

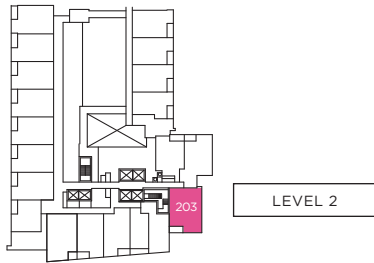


LEVEL 2

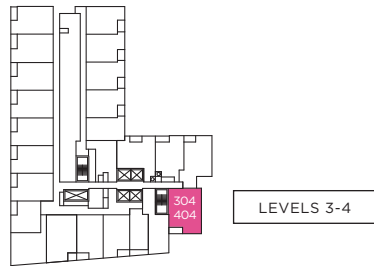

LEVELS 3-4



LEVEL 5

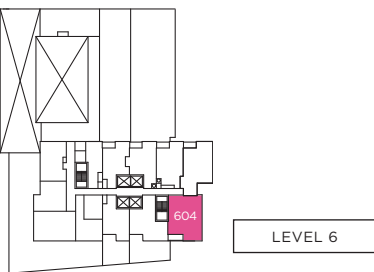


LEVEL 6



LEVELS 7-48

SQUARE ONE DR

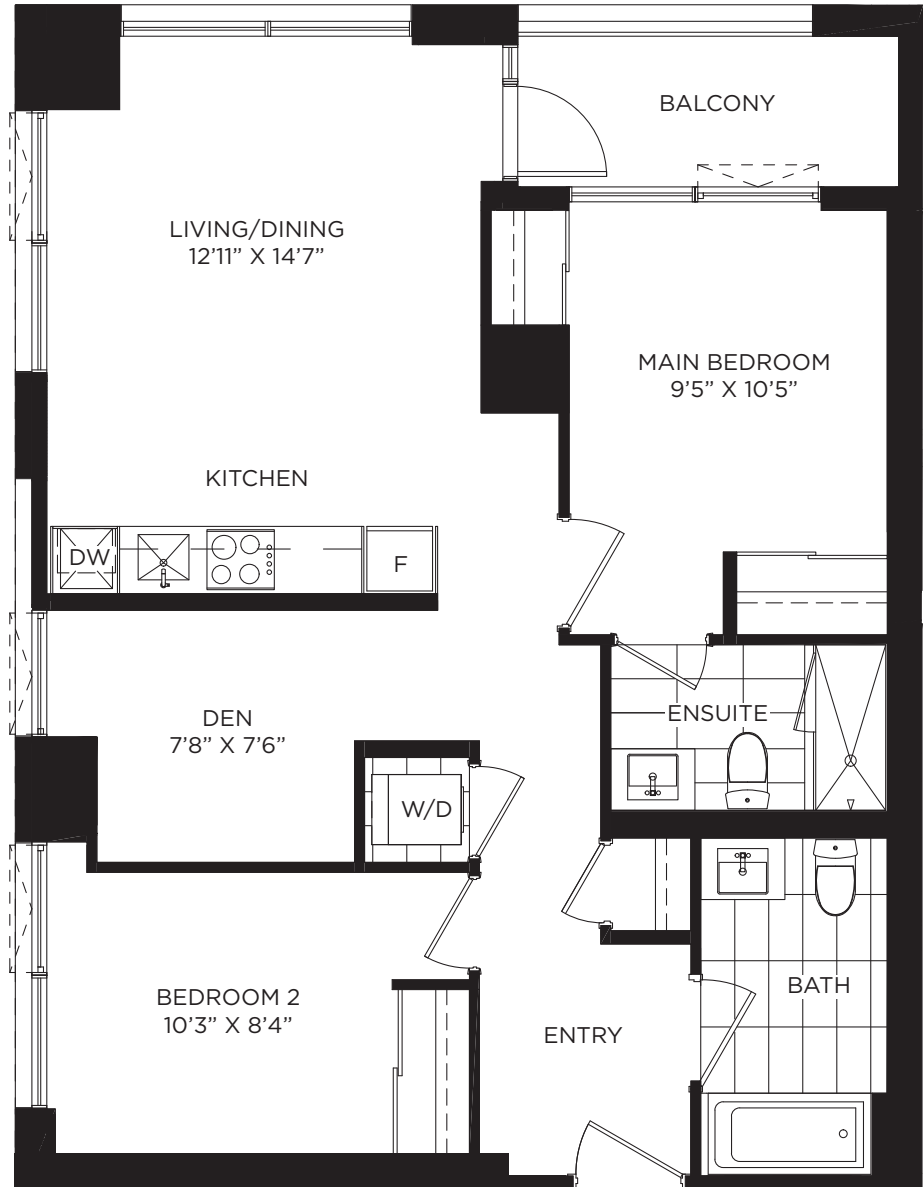

CONFEDERATION PKWY

Drawings are not to scale. Floor areas measured in accordance with HCRA. Directive titled "Floor Area Calculations - Condominium Homes, dated February 1st, 2021". Note: Actual usable floor space may vary from the stated floor area. A tolerance of +/- 2.0% from the total area measured is accepted by HCRA. The purchaser acknowledges that the actual Unit purchased may be a reversed mirror layout of the plan attached hereto as Schedule "A".