



# DANIELS ON PARLIAMENT

## SOUTH TOWER

### MAPLE

1B-N ADP | 1 BEDROOM


SUITE AREA 596 sq.ft.

WHOLE LIFE  
CARBON IMPACT

**66**

tonnes CO<sub>2</sub>

**Daniels**  
love where you live™

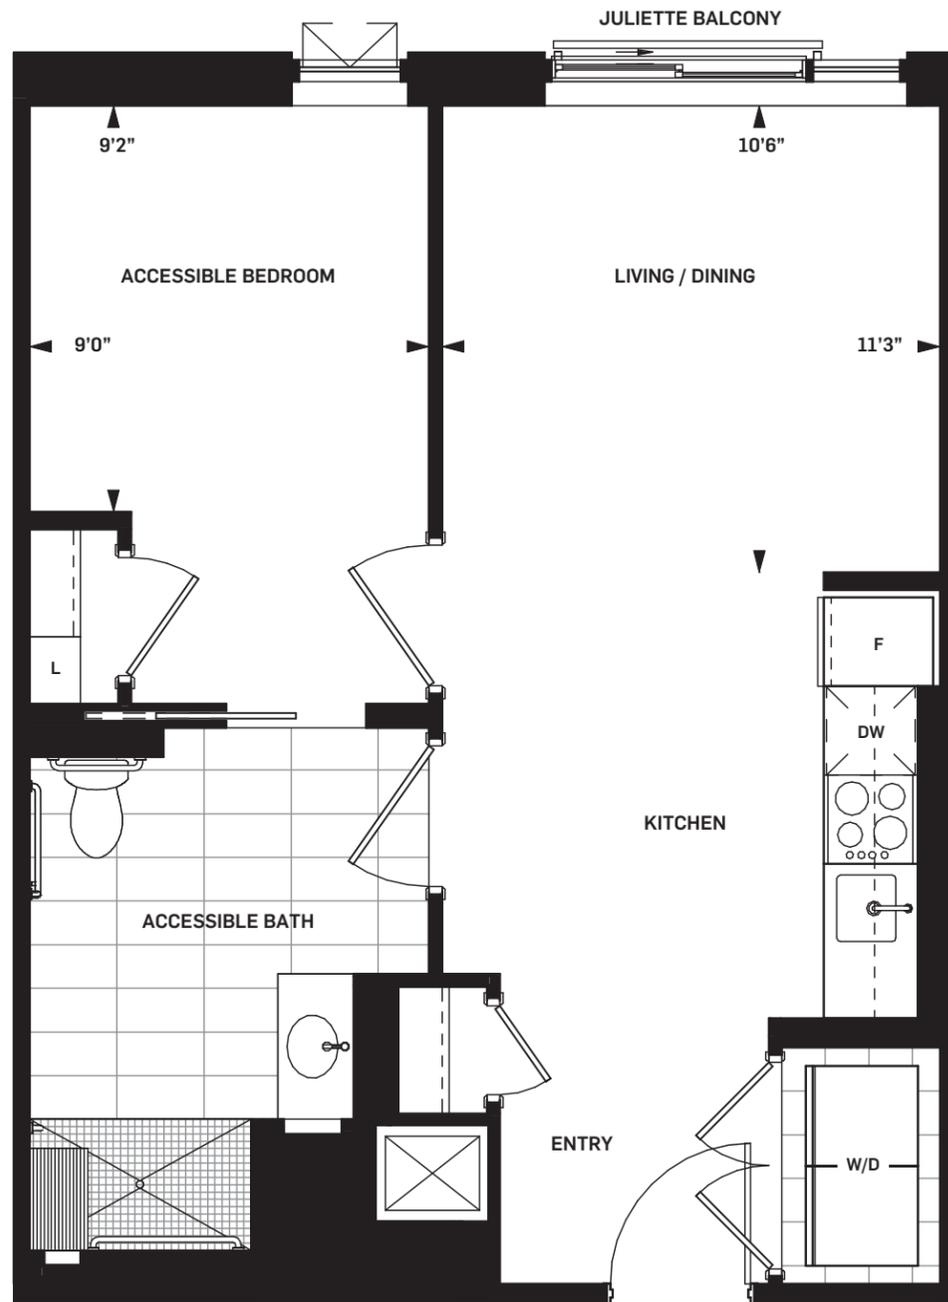

Level 05



Level 04



Level 03



Level 02



Drawings are not to scale. All areas and stated room dimensions are approximate. Note: Actual usable floor space may vary from the stated floor area. Floor area is measured in accordance with the HCRA directive on floor area calculations. Size and location of windows may vary. The purchaser acknowledges that the actual unit purchased may be a reversed mirror layout of the plan shown. Outdoor area will vary depending on unit location within the building. Illustration is artist's concept. E. & O. E. Please speak with a Sales Representative for details.






# DANIELS ON PARLIAMENT



**TRINITY**  
1B-P ADP | 1 BEDROOM

**SUITE AREA** 602 sq.ft.

**Daniels**  
love where you live™

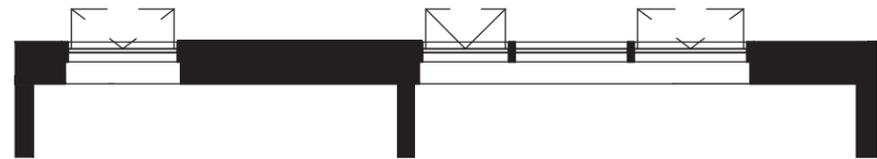

No Juliette balcony  
on Suite 826

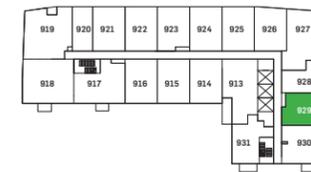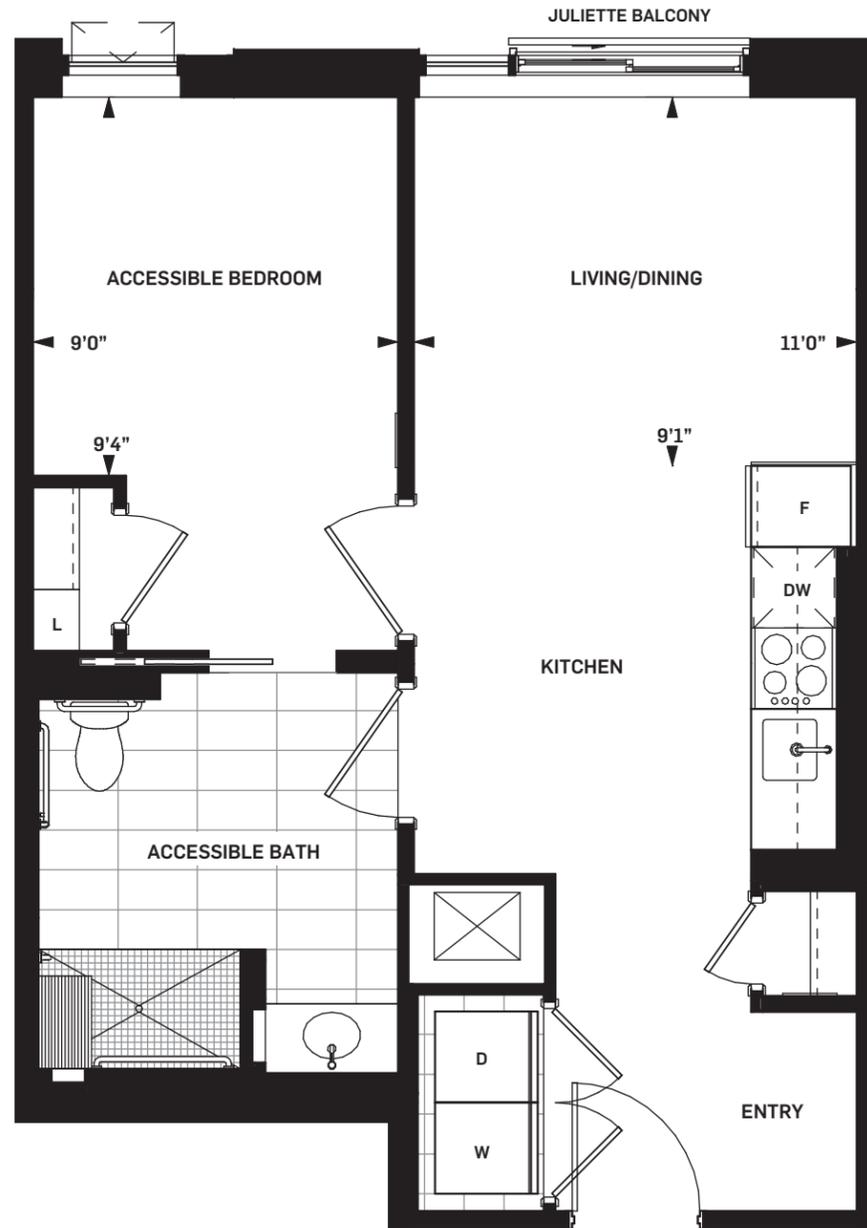

LEVEL 09 & 10



LEVEL 05



LEVEL 08



LEVEL 04



LEVEL 07



LEVEL 03



LEVEL 06



LEVEL 02



Drawings are not to scale. All areas and stated room dimensions are approximate. Note: Actual usable floor space may vary from the stated floor area. Floor area is measured in accordance with the HCRA directive on floor area calculations. Size and location of windows may vary. The purchaser acknowledges that the actual unit purchased may be a reversed mirror layout of the plan shown. Outdoor area will vary depending on unit location within the building. Illustration is artist's concept. E. & O. E. Please speak with a Sales Representative for details.






# DANIELS ON PARLIAMENT

**FRONT**  
2B-UU ADP | 2 BEDROOM

**SUITE AREA** 928 sq.ft.  
**OUTDOOR AREA** 88 - 91 sq.ft.  
**TOTAL AREA** 1016 - 1019 sq.ft.

**Daniels**  
love where you live™

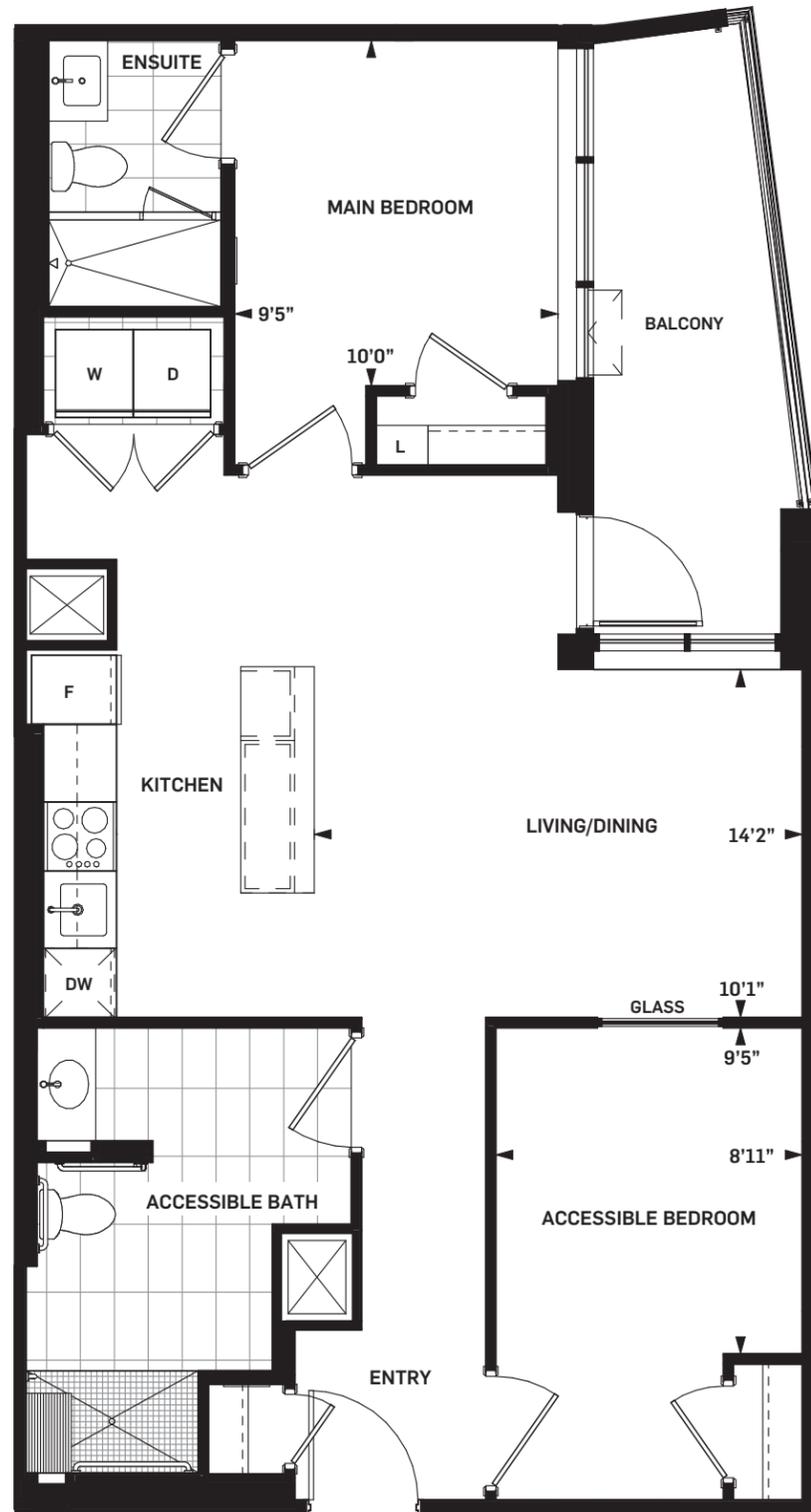

LEVEL 07



LEVEL 05



LEVEL 06



LEVEL 04



LEVEL 03



Drawings are not to scale. All areas and stated room dimensions are approximate. Note: Actual usable floor space may vary from the stated floor area. Floor area is measured in accordance with the HCRA directive on floor area calculations. Size and location of windows may vary. The purchaser acknowledges that the actual unit purchased may be a reversed mirror layout of the plan shown. Outdoor area will vary depending on unit location within the building. Illustration is artist's concept. E. & O. E. Please speak with a Sales Representative for details.

**ACCESSIBILITY  
DESIGNED**





# DANIELS ON PARLIAMENT

## CHERRY 3B-K SIDE BY SIDE (ADP) 3 BEDROOM

**SUITE AREA** 1039 sq.ft.  
**OUTDOOR AREA** 25 sq.ft.  
**TOTAL AREA** 1064 sq.ft.

**Daniels**  
love where you live™

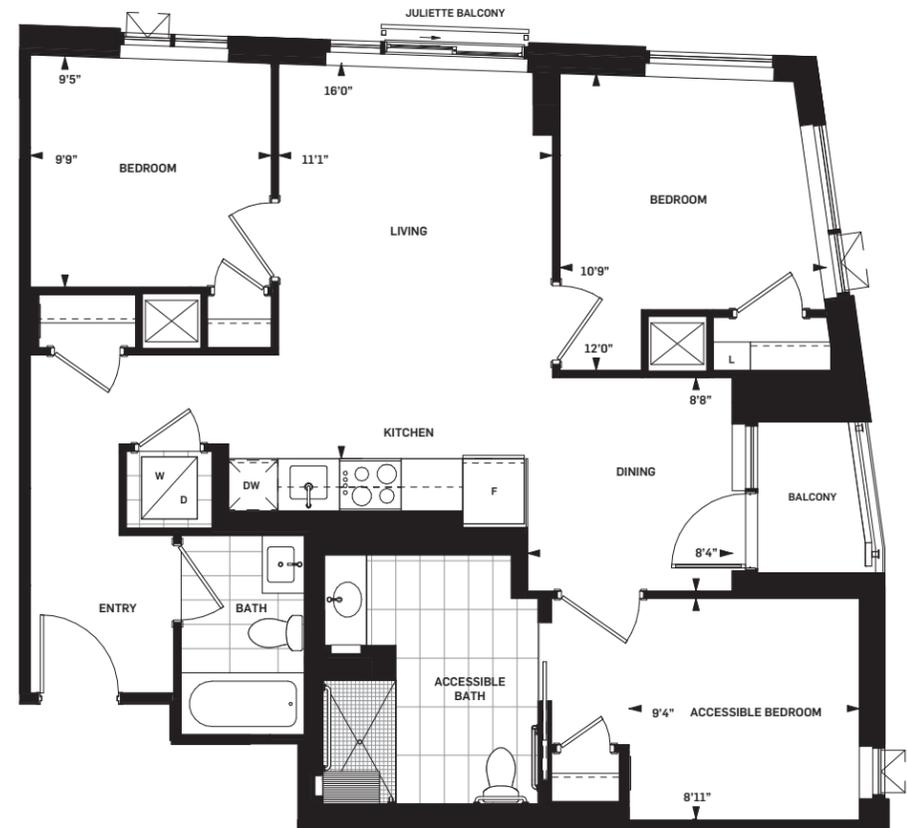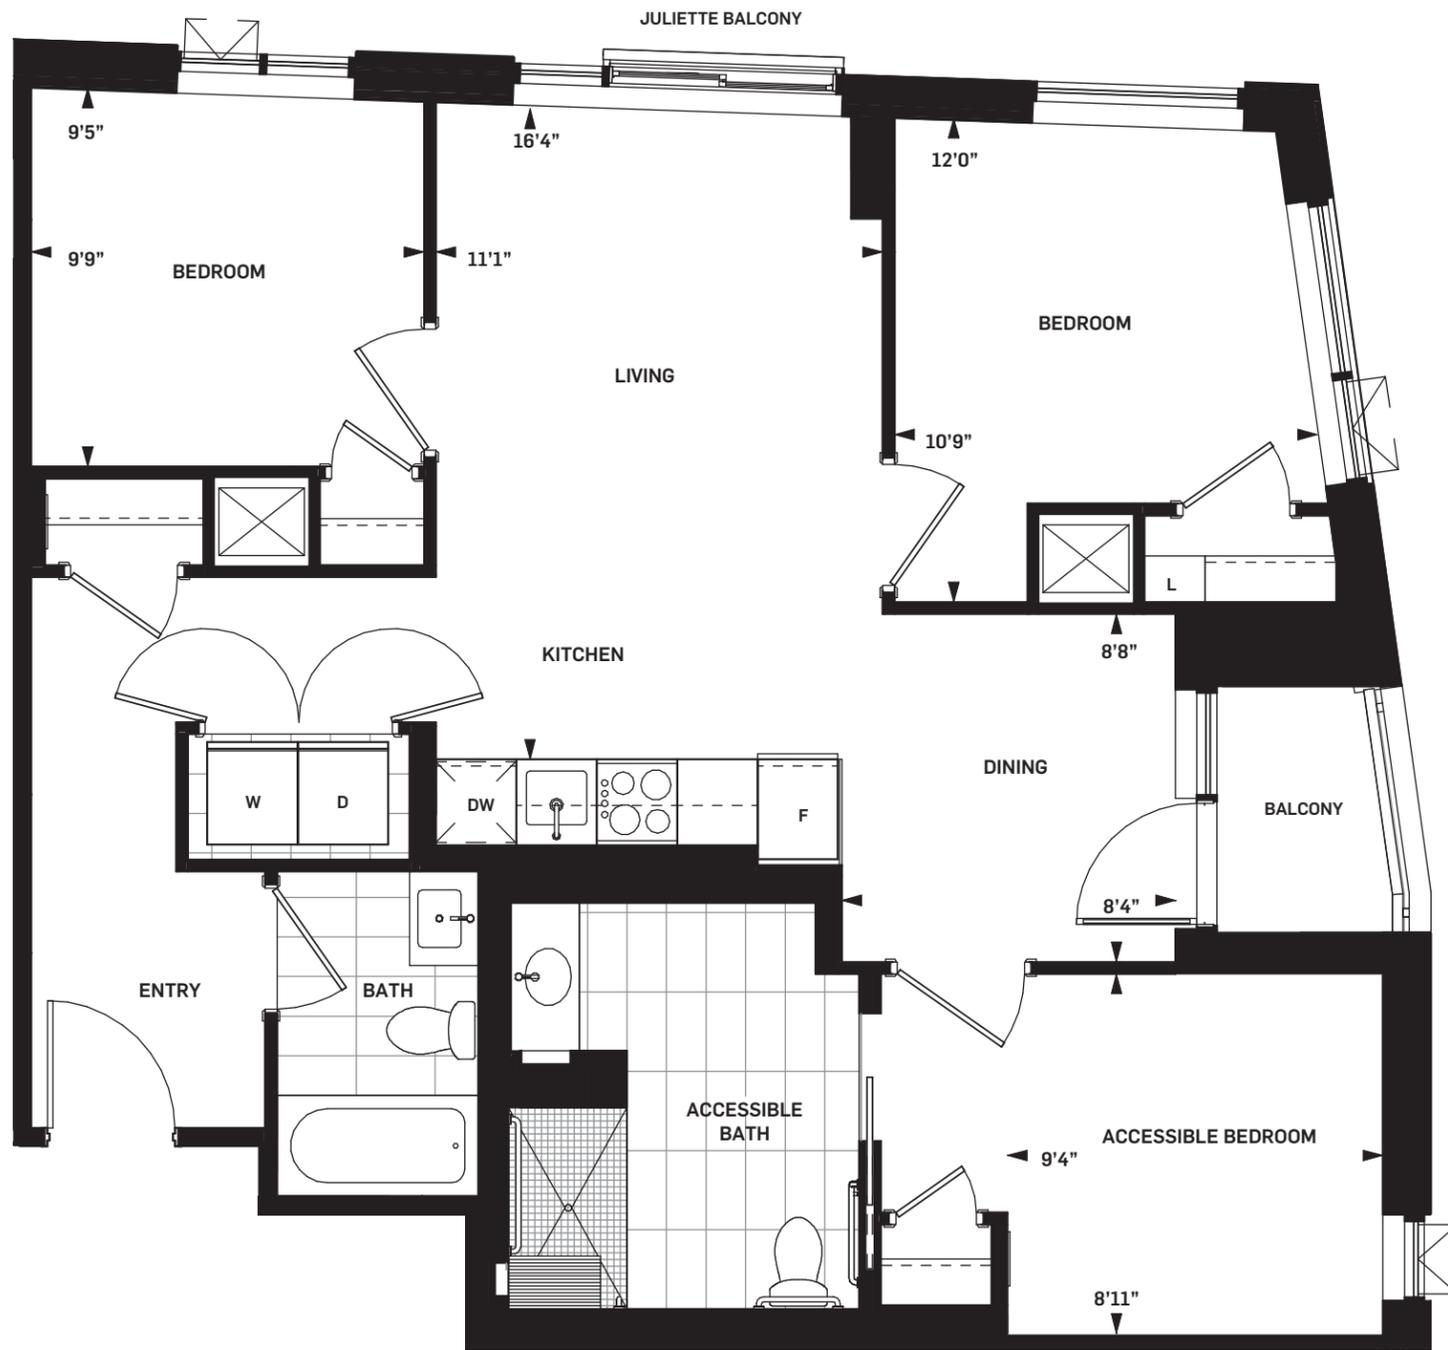

### 3B-K STACKED ALTERNATIVE (ADP)

Speak to a Sales Representative  
for full details



LEVEL 09 & 10



LEVEL 08



Drawings are not to scale. All areas and stated room dimensions are approximate. Note: Actual usable floor space may vary from the stated floor area. Floor area is measured in accordance with the HCRA directive on floor area calculations. Size and location of windows may vary. The purchaser acknowledges that the actual unit purchased may be a reversed mirror layout of the plan shown. Outdoor area will vary depending on unit location within the building. Illustration is artist's concept. E. & O. E. Please speak with a Sales Representative for details.





**DANIELS ON  
PARLIAMENT**  
SOUTH TOWER

**NANTON**

3B-L ADP | 3 BEDROOM


SUITE AREA 1043 sq.ft.  
OUTDOOR AREA 44 sq.ft.  
TOTAL AREA 1087 sq.ft.

WHOLE LIFE  
CARBON IMPACT

**116**

tonnes CO<sub>2</sub>

**Daniels**  
love where you live™

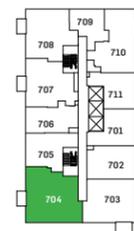

Level 07



Drawings are not to scale. All areas and stated room dimensions are approximate. Note: Actual usable floor space may vary from the stated floor area. Floor area is measured in accordance with the HCRA directive on floor area calculations. Size and location of windows may vary. The purchaser acknowledges that the actual unit purchased may be a reversed mirror layout of the plan shown. Outdoor area will vary depending on unit location within the building. Illustration is artist's concept. E. & O. E. Please speak with a Sales Representative for details.






**DANIELS ON  
PARLIAMENT**  
SOUTH TOWER

**HAWTHORN**  
3B-M ADP | 3 BEDROOM

SUITE AREA 1098 sq.ft.  
OUTDOOR AREA 44 sq.ft.  
TOTAL AREA 1142 sq.ft.

WHOLE LIFE  
CARBON IMPACT  
**122**  
tonnes CO<sub>2</sub>

**Daniels**  
love where you live™

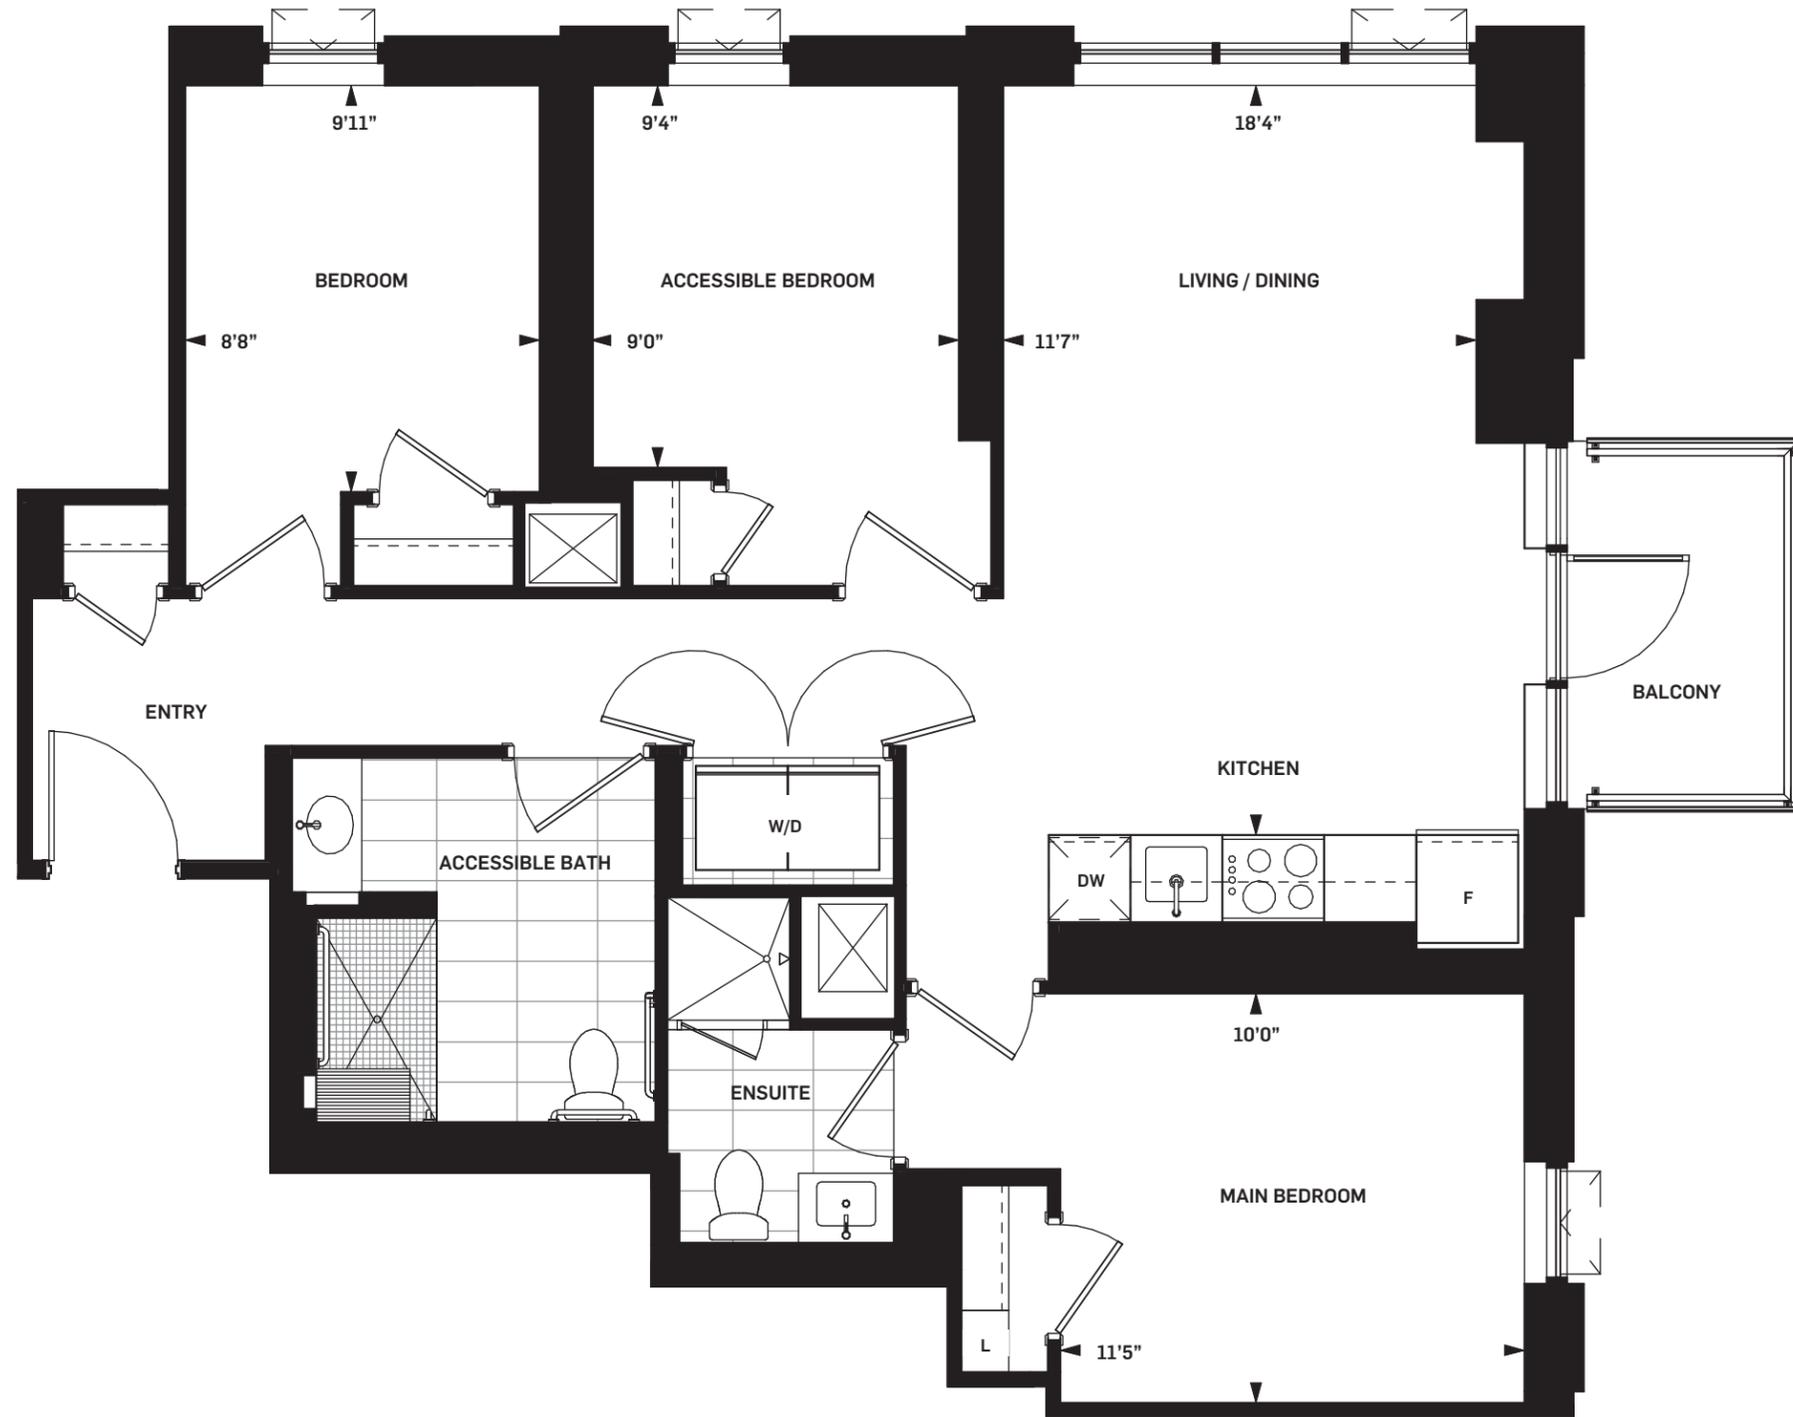

Level 06



Drawings are not to scale. All areas and stated room dimensions are approximate. Note: Actual usable floor space may vary from the stated floor area. Floor area is measured in accordance with the HCRA directive on floor area calculations. Size and location of windows may vary. The purchaser acknowledges that the actual unit purchased may be a reversed mirror layout of the plan shown. Outdoor area will vary depending on unit location within the building. Illustration is artist's concept. E. & O. E. Please speak with a Sales Representative for details.



# THE Kith

CONDOMINIUMS

## CONFIDENT 1-PC (ADP)


### 1 Bedroom

Suite Area: 674 sq. ft.  
 Outdoor Area: 57 sq. ft.  
 Total Area: 731 sq. ft.



WHOLE LIFE  
CARBON IMPACT

**105**  
tonnes CO<sub>2</sub>

ACCESSIBILITY  
DESIGNED 

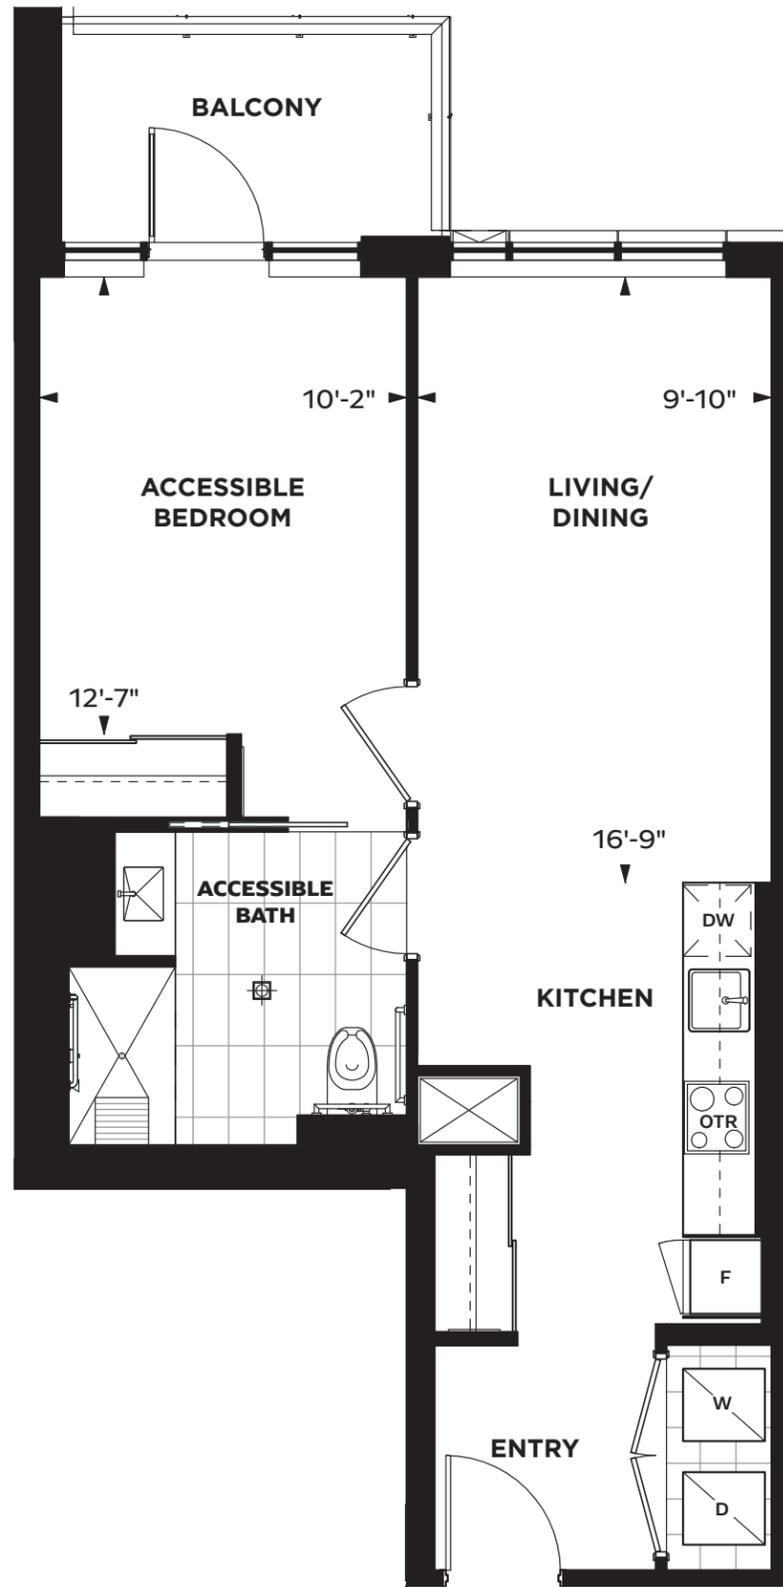

### Alternate ADP Kitchen

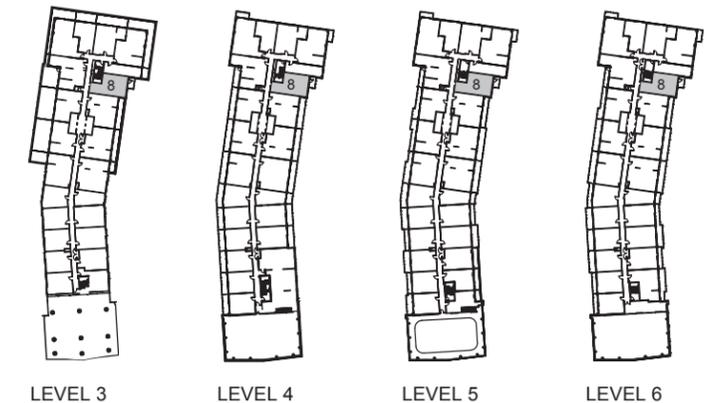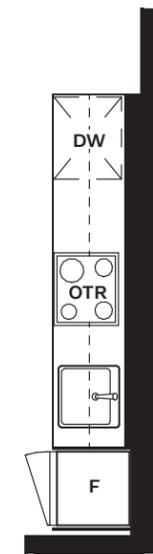

**Daniels**  
love where you live™

All areas and stated room dimensions are approximate. Note: Actual usable floor space may vary from the stated floor area. Floor area is measured in accordance with the HCRA directive on floor area calculations. Size and location of windows may vary. The purchaser acknowledges that the actual unit purchased may be a reversed layout to the plan shown. Illustration is artist's concept. E. & O. E. Outdoor area will vary depending on suite location within the building. Please speak with a Sales Representative for details.

# THE Kith

CONDOMINIUMS

## WELCOME 2-PD (ADP)

### 2 Bedroom

Suite Area: 918 sq. ft.  
Outdoor Area: 76 sq. ft.  
Total Area: 994 sq. ft.



WHOLE LIFE  
CARBON IMPACT

**142**  
tonnes CO<sub>2</sub>

ACCESSIBILITY  
DESIGNED



Alternate ADP Kitchen

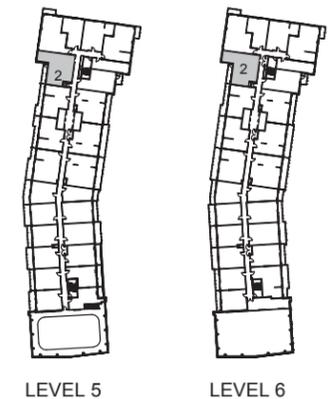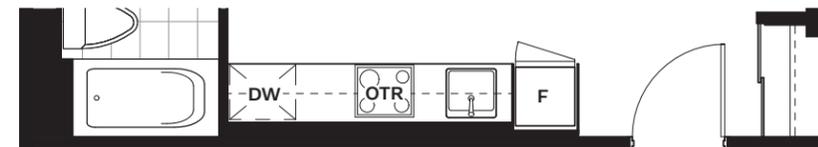

**Daniels**  
love where you live™

All areas and stated room dimensions are approximate. Note: Actual usable floor space may vary from the stated floor area. Floor area is measured in accordance with the HCRA directive on floor area calculations. Size and location of windows may vary. The purchaser acknowledges that the actual unit purchased may be a reversed layout to the plan shown. Illustration is artist's concept. E. & O. E. Outdoor area will vary depending on suite location within the building. Please speak with a Sales Representative for details.

# THE Kith

CONDOMINIUMS

## ACCORD 2-PD (ADP) [B2]


### 2 Bedroom

Suite Area: 918 sq. ft.  
Outdoor Area: 114 sq. ft.  
Total Area: 1,032 sq. ft.



WHOLE LIFE  
CARBON IMPACT

**142**  
tonnes CO<sub>2</sub>

ACCESSIBILITY  
DESIGNED 

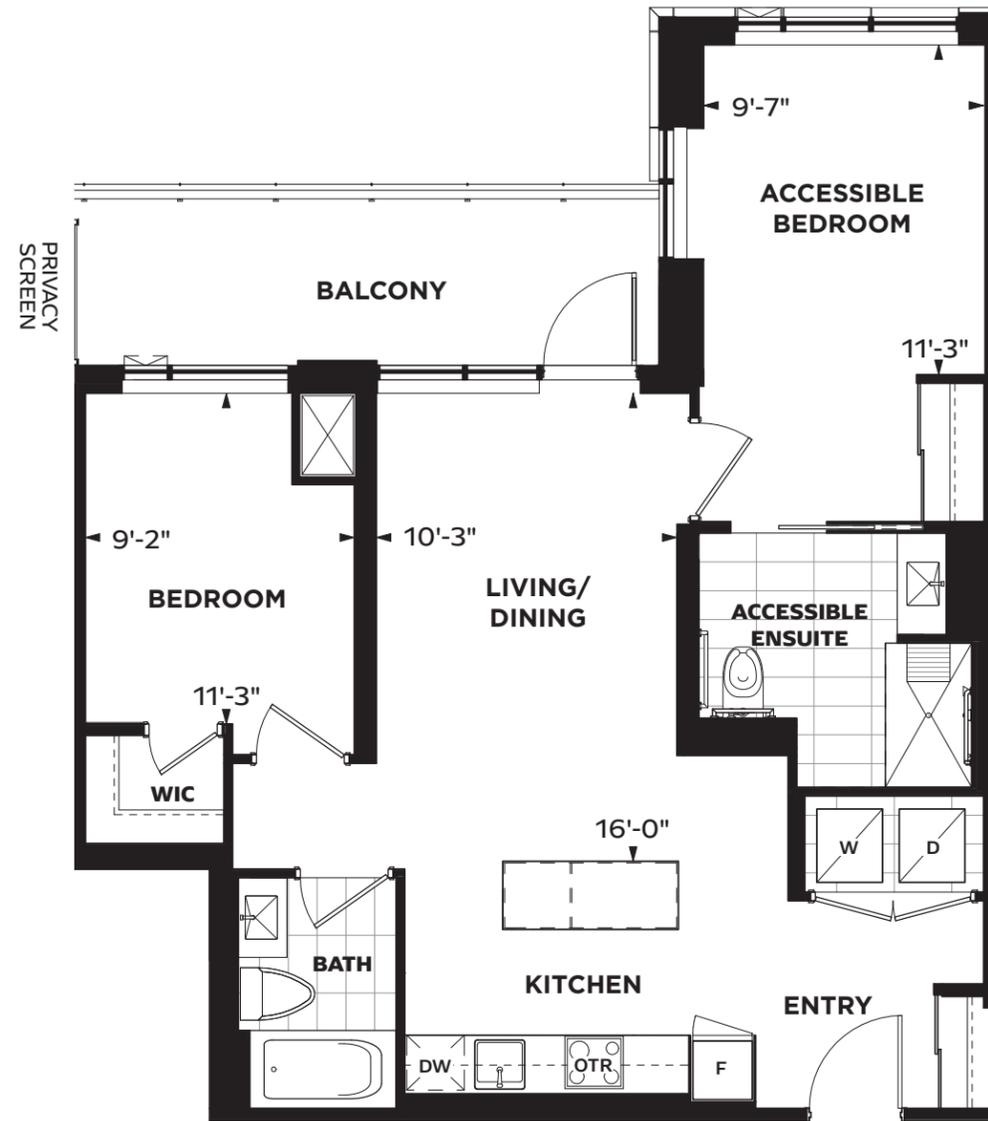

Alternate ADP Kitchen

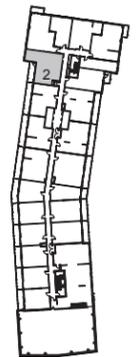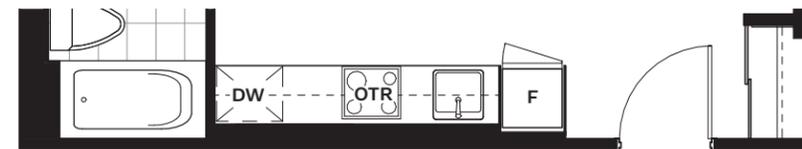

LEVEL 4



**Daniels**  
love where you live™

All areas and stated room dimensions are approximate. Note: Actual usable floor space may vary from the stated floor area. Floor area is measured in accordance with the HCRA directive on floor area calculations. Size and location of windows may vary. The purchaser acknowledges that the actual unit purchased may be a reversed layout to the plan shown. Illustration is artist's concept. E. & O. E. Outdoor area will vary depending on suite location within the building. Please speak with a Sales Representative for details.

# Daniels MPV2

An EcoUrban Community




## EAST TOWER CONDO SUITES

7-B (ADP)

1 Bedroom  
Suite Area: 592 sq. ft.

WHOLE LIFE  
CARBON IMPACT

**50.7**  
tonnes CO<sub>2</sub>

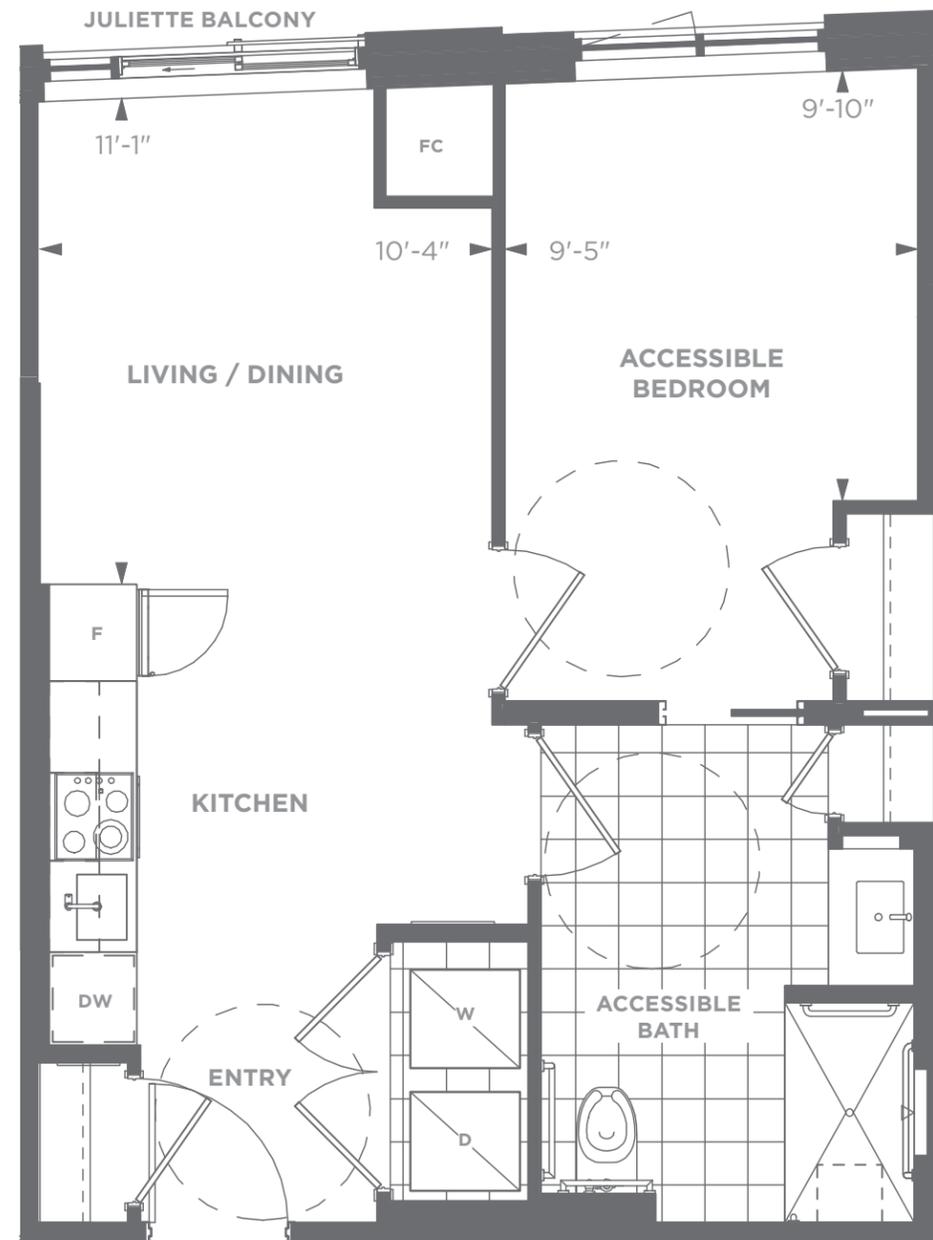

LEVEL 14

**Daniels**  
love where you live™

All areas and stated room dimensions are approximate. Note: Actual usable floor space may vary from the stated floor area. Floor area is measured in accordance with the HCRA directive on floor area calculations. Size and location of windows may vary. The purchaser acknowledges that the actual unit purchased may be a reversed layout to the plan shown. Illustration is artist's concept. E. & O. E. Outdoor area will vary depending on suite location within the building. Please speak with a Sales Representative for details.

# Daniels MPV2

An EcoUrban Community



## EAST TOWER CONDO SUITES

### 24-A (ADP)

2 Bedroom

Suite Area: 813 sq. ft.


Outdoor Area: 134 sq. ft.

Total Area: 947 sq. ft.



WHOLE LIFE CARBON IMPACT

**69.6**

tonnes CO<sub>2</sub>

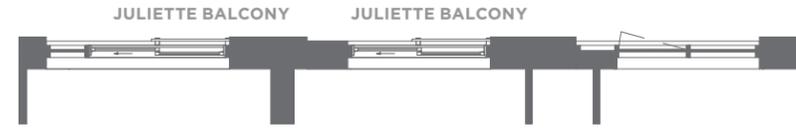

LEVEL 7  
 SUITE AREA: 813 sq. ft.  
 OUTDOOR AREA: 0 sq. ft.  
 TOTAL AREA: 813 sq. ft.

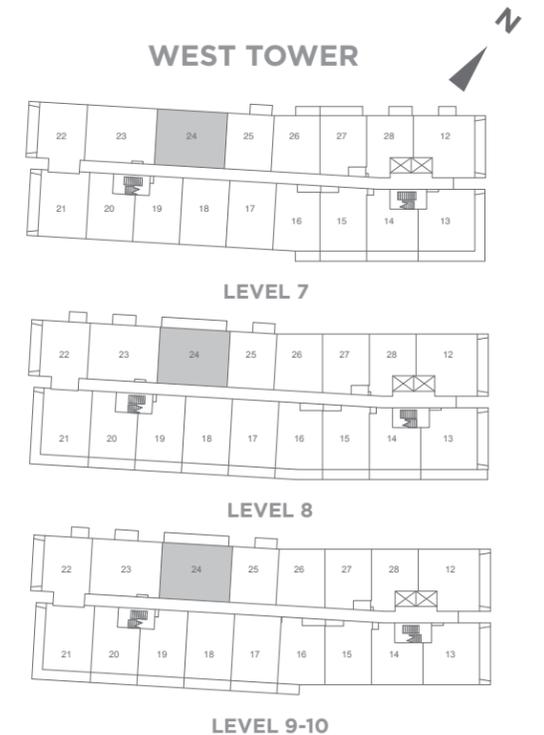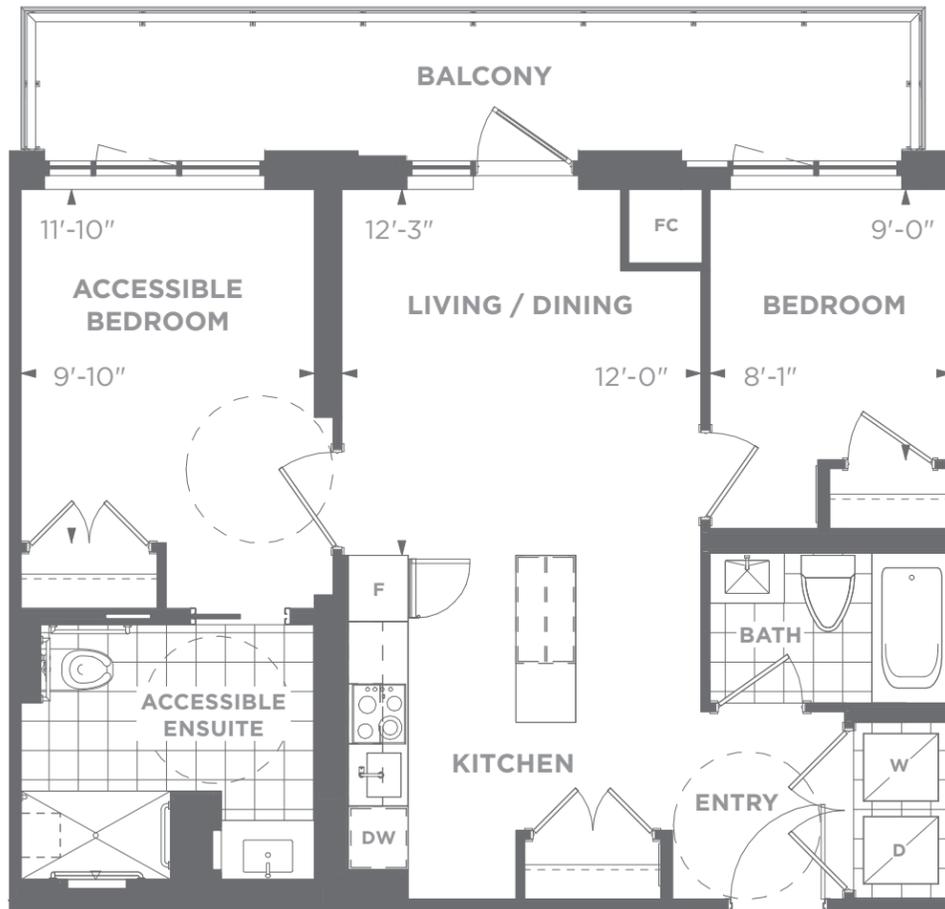

All areas and stated room dimensions are approximate. Note: Actual usable floor space may vary from the stated floor area. Floor area is measured in accordance with the HCRA directive on floor area calculations. Size and location of windows may vary. The purchaser acknowledges that the actual unit purchased may be a reversed layout to the plan shown. Illustration is artist's concept. E. & O. E. Outdoor area will vary depending on suite location within the building. Please speak with a Sales Representative for details.


**EAST TOWER  
CONDO SUITES**

**11-A (ADP)**

2 Bedroom + Den  
Suite Area: 851 sq. ft.  
Outdoor Area: 31 sq. ft.  
Total Area: 882 sq. ft.

WHOLE LIFE  
CARBON IMPACT

**72.8**  
tonnes CO<sub>2</sub>

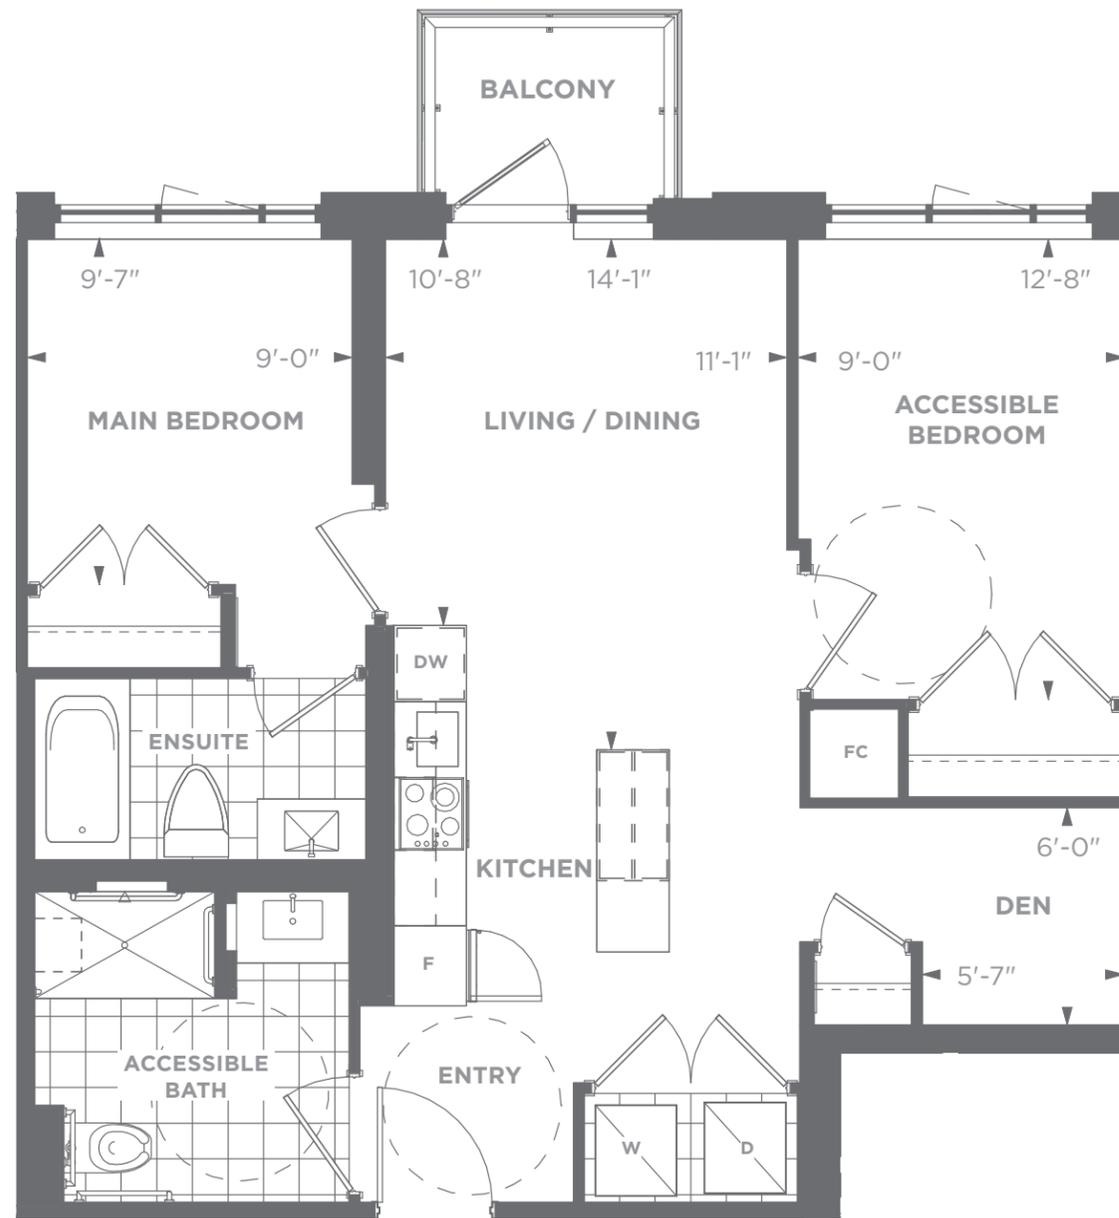

# Daniels MPV2

An EcoUrban Community



## EAST TOWER CONDO SUITES

### 50-T (ADP)

2 Bedroom

Suite Area: 922 sq. ft.



Outdoor Area: 106 sq. ft.

Total Area: 1,028 sq. ft.

WHOLE LIFE  
CARBON IMPACT

**78.9**

tonnes CO<sub>2</sub>

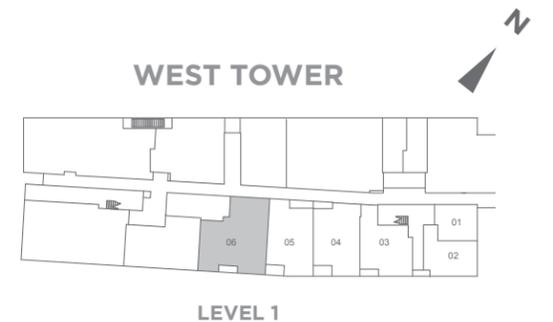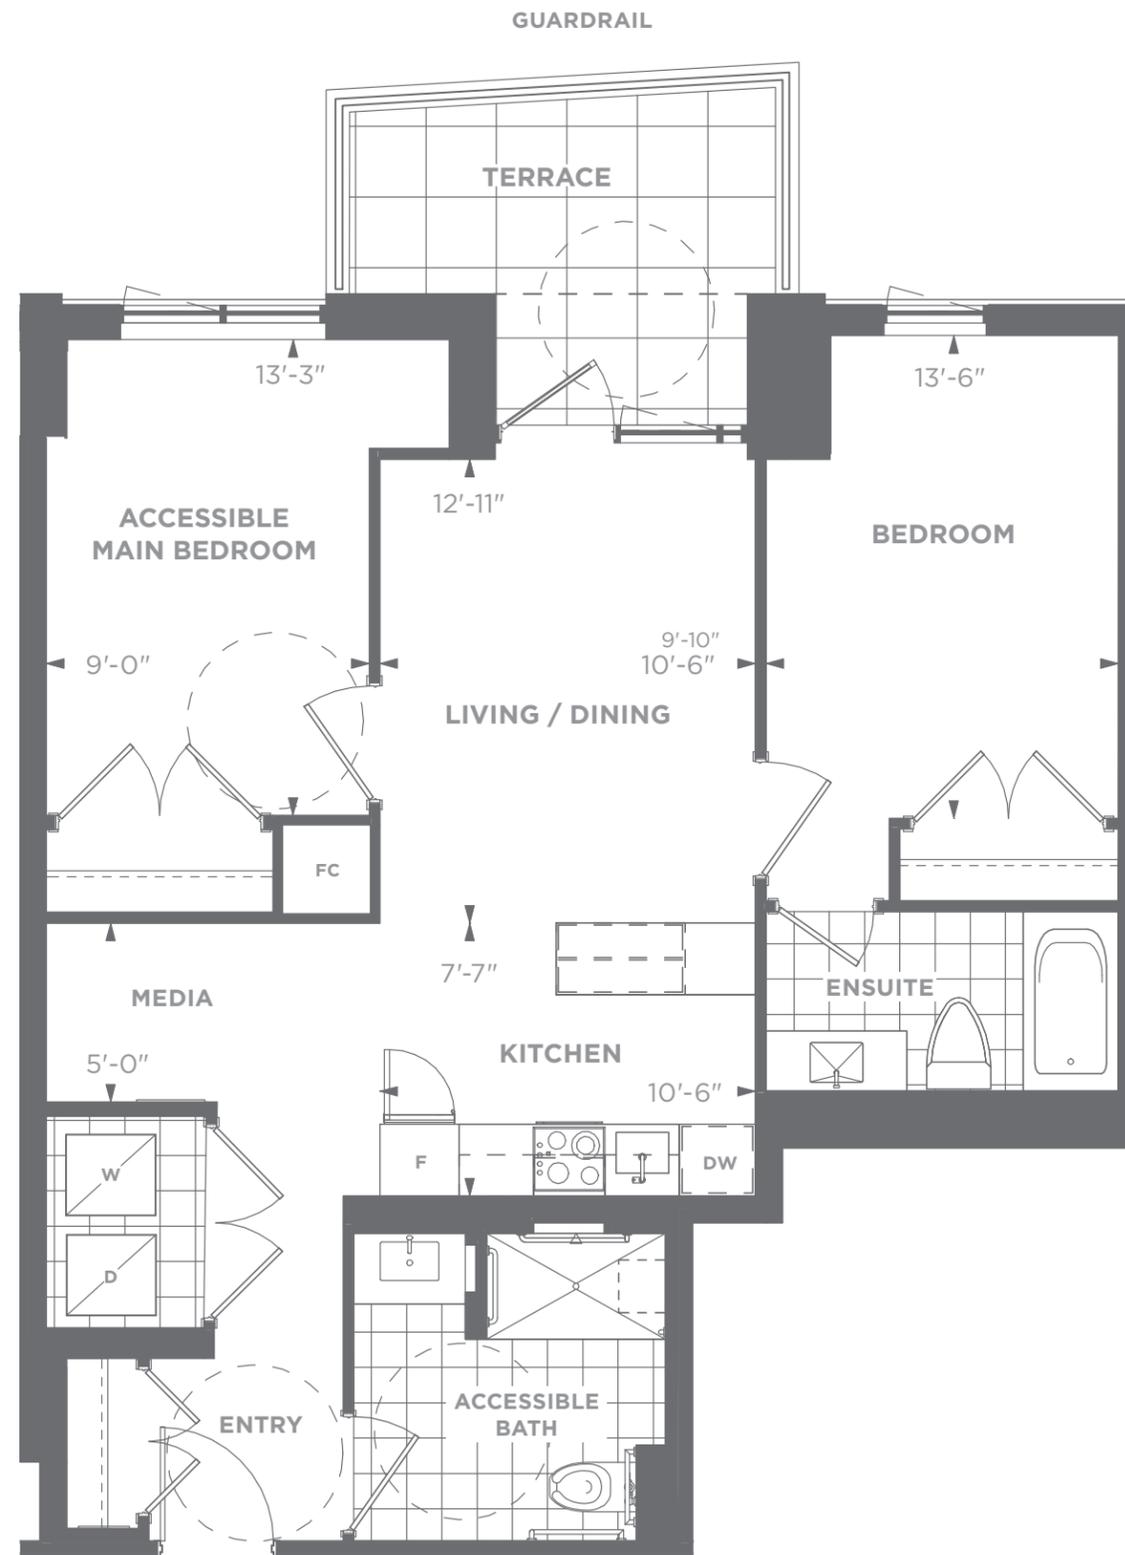

**Daniels**  
love where you live™

All areas and stated room dimensions are approximate. Note: Actual usable floor space may vary from the stated floor area. Floor area is measured in accordance with the HCRA directive on floor area calculations. Size and location of windows may vary. The purchaser acknowledges that the actual unit purchased may be a reversed layout to the plan shown. Illustration is artist's concept. E. & O. E. Outdoor area will vary depending on suite location within the building. Please speak with a Sales Representative for details.

# The Fairley



22T (ADP)

TWO BEDROOM + DEN

Suite area: 978 sq.ft.

Outdoor area: 232 sq.ft.

Total area: 1,210 sq.ft.

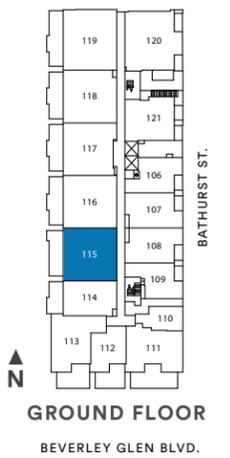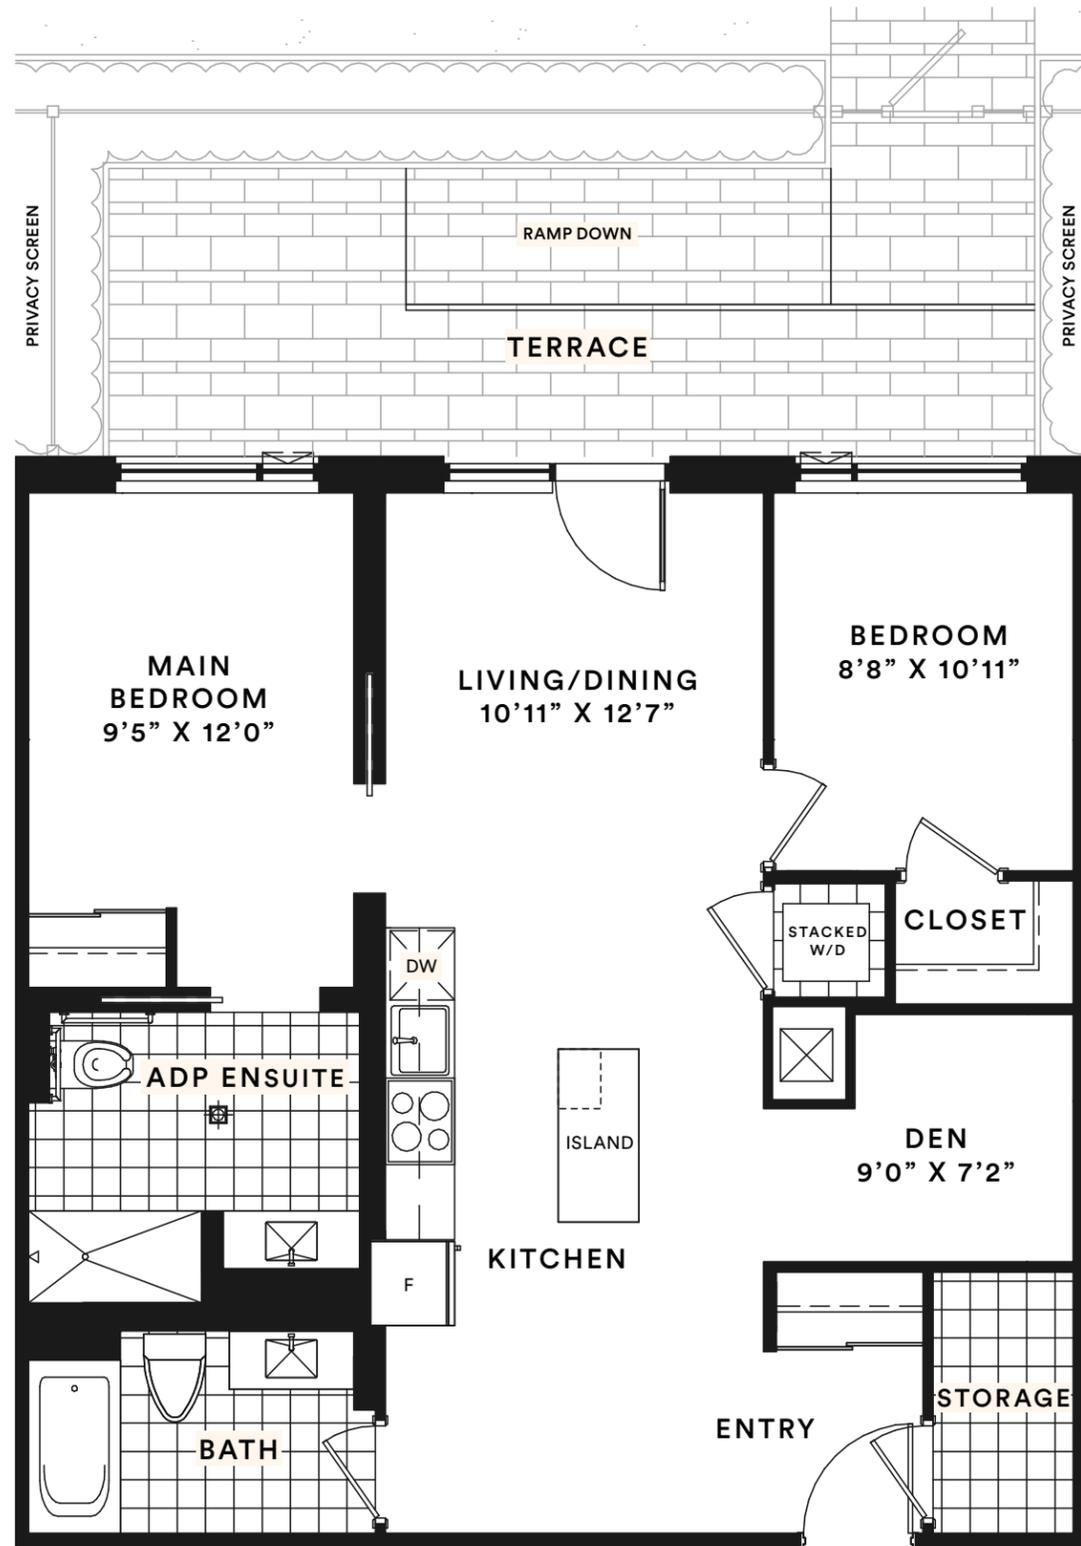

DANIELS & BAIF  
**BOULEVARD**  
 — AT THE THORNHILL —  
 South Condominium

All areas and stated room dimensions are approximate. Floor area measured in accordance with Tarion bulletin #22. Actual living areas will vary from stated floor areas. Size and location of windows may vary. The purchaser acknowledges that the actual unit purchased may be a reversed layout to the plan shown. Illustration is artist's concept. E. & O. E. Outdoor area will vary depending on suite location within the building. Please speak with a Sales Representative for details.

