






DANIELS ON
PARLIAMENT


OAK
TH-A | 2-STOREY WALKOUT

SUITE AREA	1145 sq.ft.
OUTDOOR AREA	167 sq.ft.
TOTAL AREA	1312 sq.ft.

Daniels
love where you live™

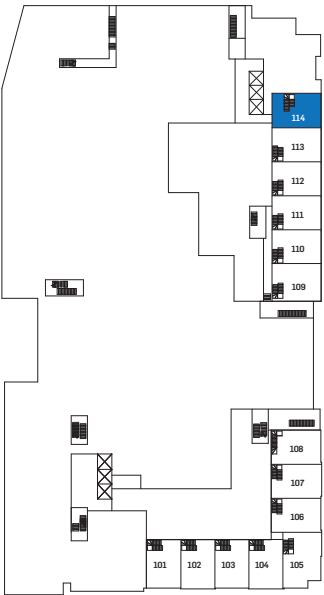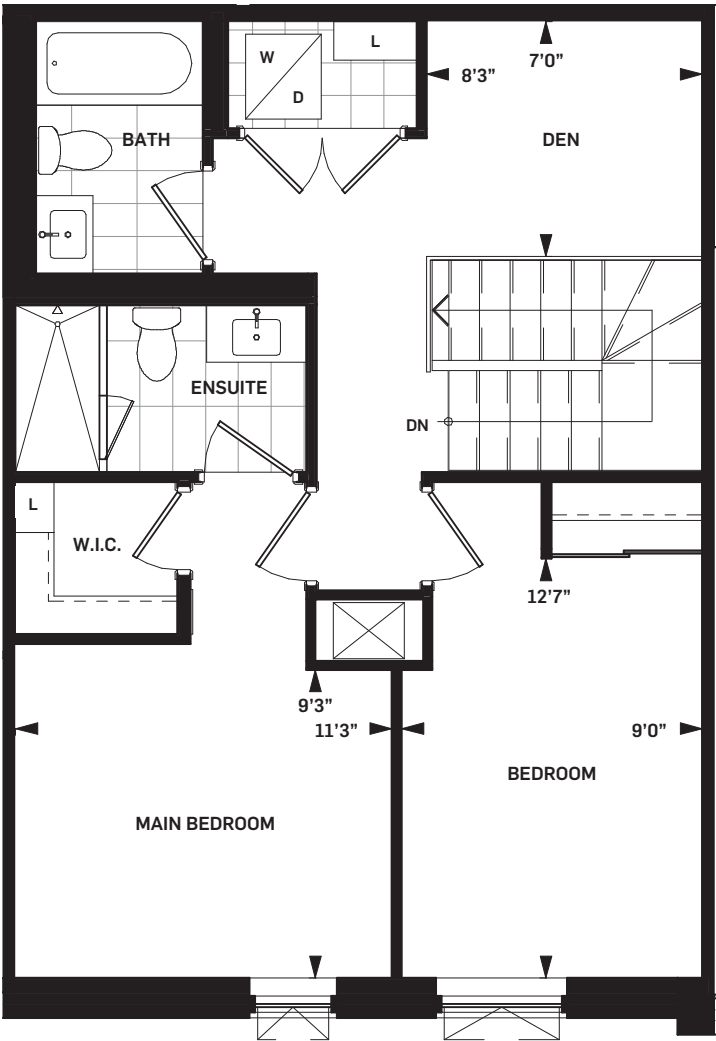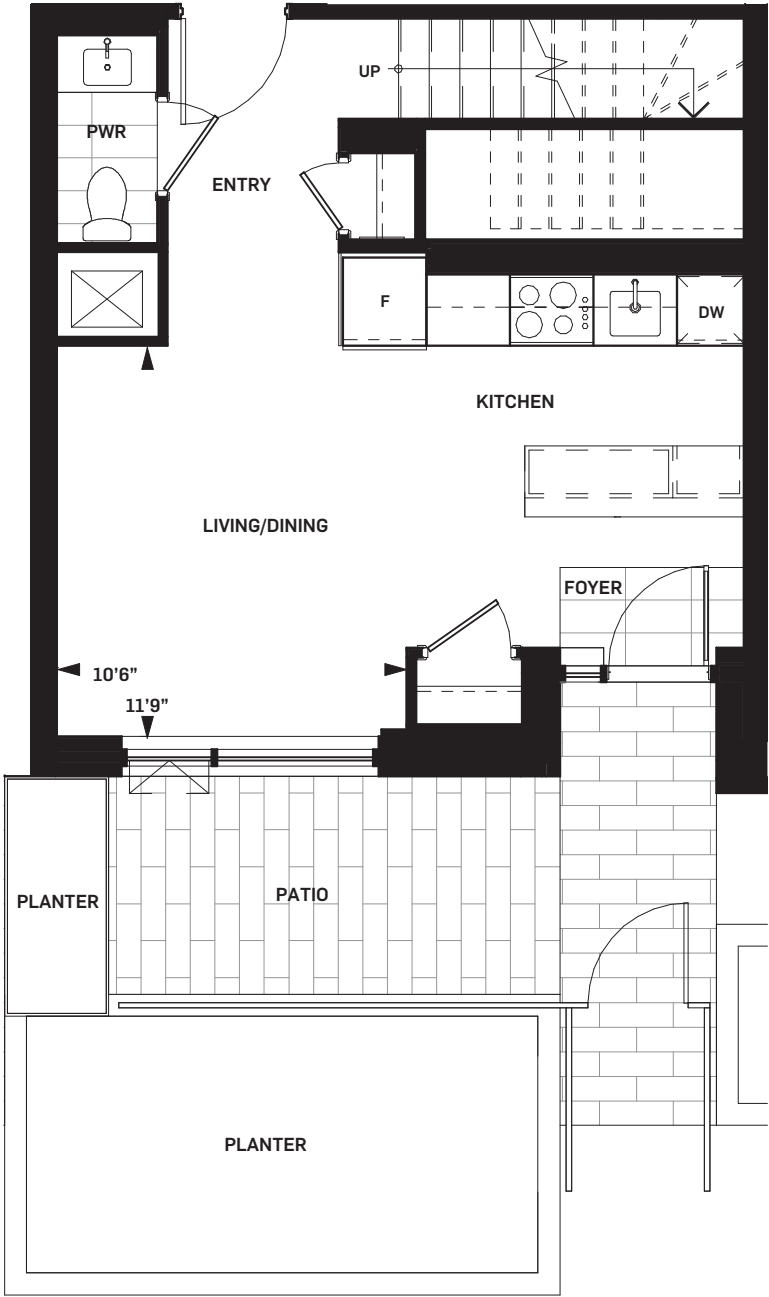

LEVEL MEZZANINE

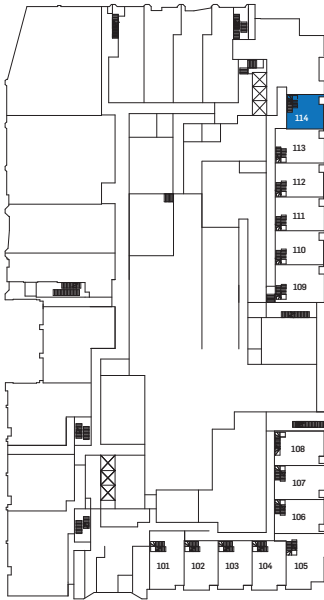

LEVEL 01



Drawings are not to scale. All areas and stated room dimensions are approximate. Note: Actual usable floor space may vary from the stated floor area. Floor area is measured in accordance with the HCRA directive on floor area calculations. Size and location of windows may vary. The purchaser acknowledges that the actual unit purchased may be a reversed mirror layout of the plan shown. Outdoor area will vary depending on unit location within the building. Illustration is artist's concept. E. & O. E. Please speak with a Sales Representative for details.






DANIELS ON
PARLIAMENT


HAYDEN
TH-B | 2-STOREY WALKOUT

SUITE AREA	1281 sq.ft.
OUTDOOR AREA	167 sq.ft.
TOTAL AREA	1448 sq.ft.

Daniels
love where you live™

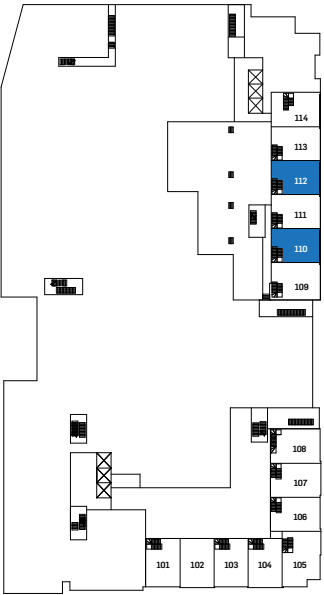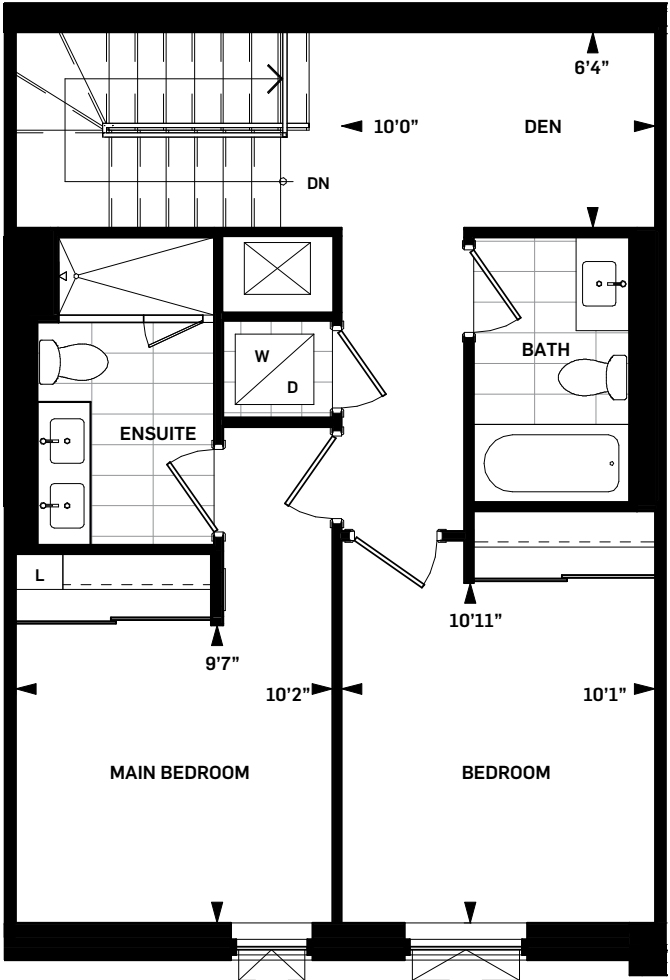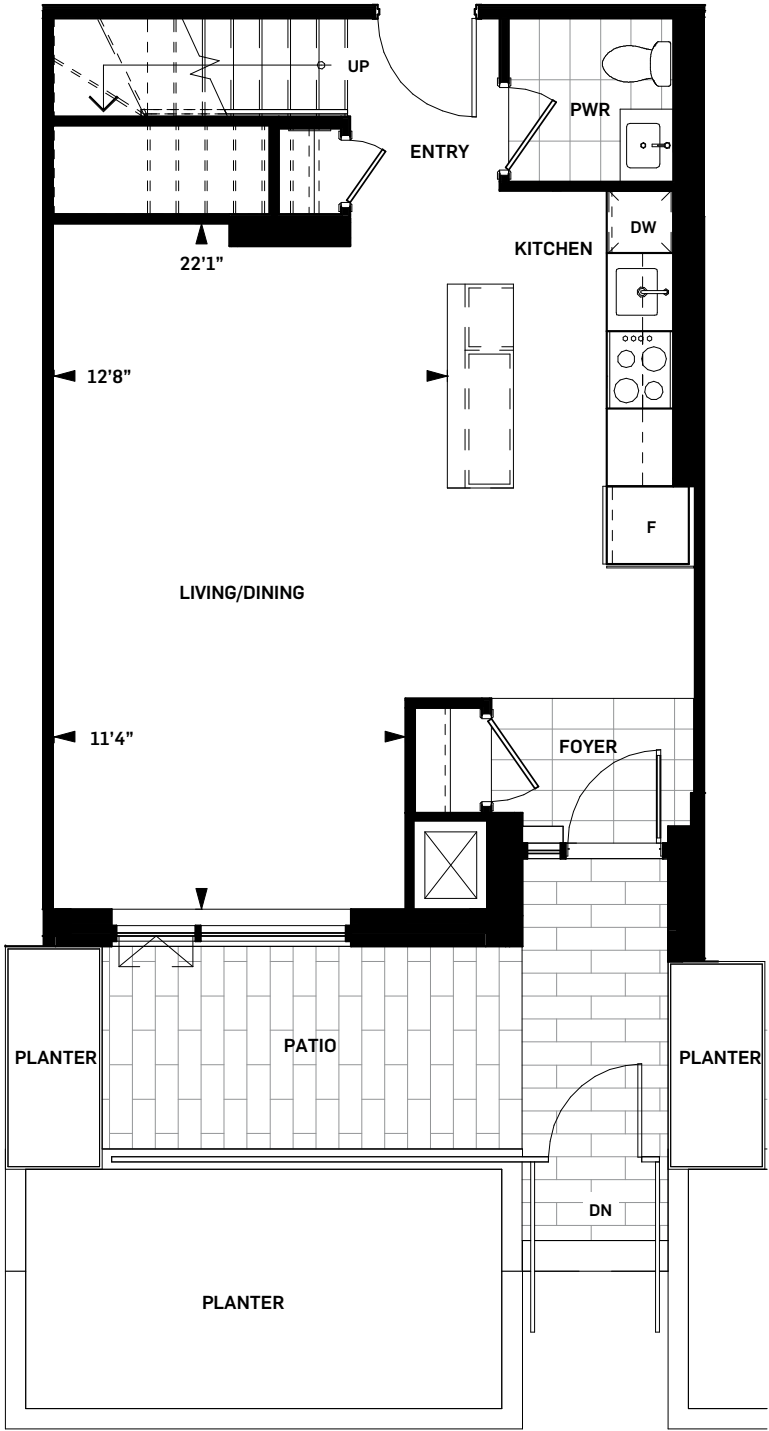

LEVEL MEZZANINE

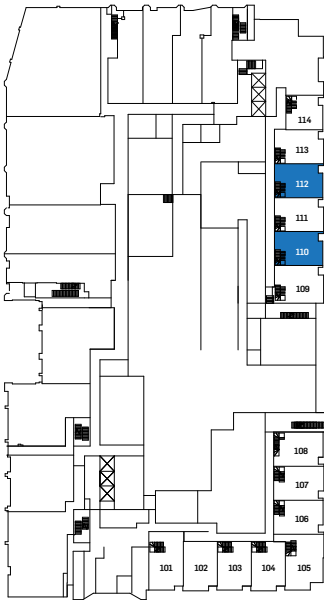

LEVEL 01



Drawings are not to scale. All areas and stated room dimensions are approximate. Note: Actual usable floor space may vary from the stated floor area. Floor area is measured in accordance with the HCRA directive on floor area calculations. Size and location of windows may vary. The purchaser acknowledges that the actual unit purchased may be a reversed mirror layout of the plan shown. Outdoor area will vary depending on unit location within the building. Illustration is artist's concept. E. & O. E. Please speak with a Sales Representative for details.



DANIELS ON
PARLIAMENT

EDGEDALE

TH-L | 2-STOREY WALKOUT

SUITE AREA




1455 sq.ft.

OUTDOOR AREA


165 sq.ft.

TOTAL AREA

1620 sq.ft.

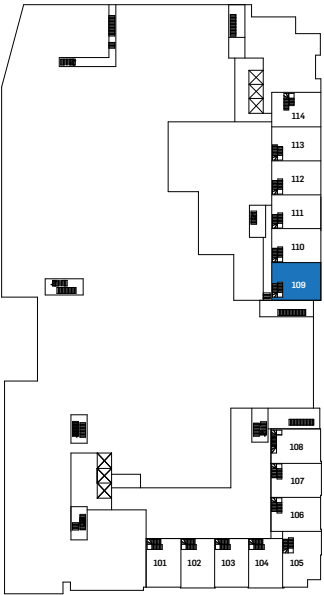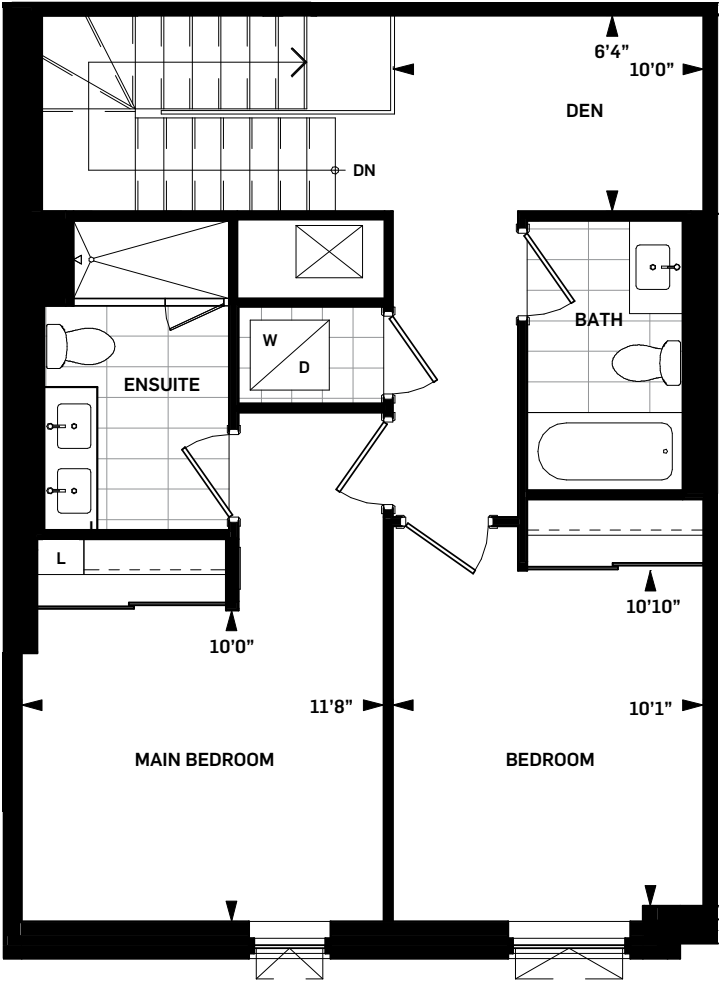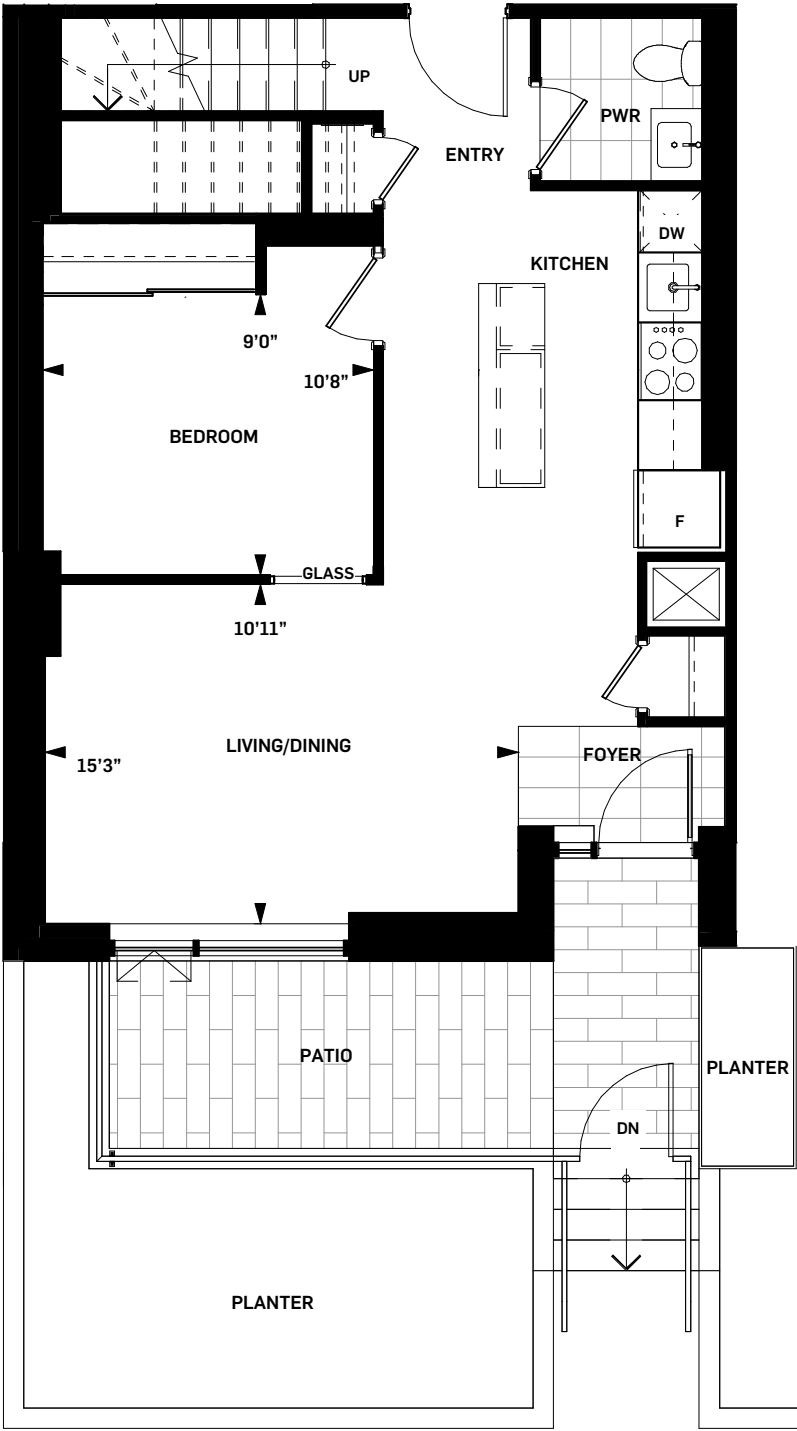

LEVEL MEZZANINE

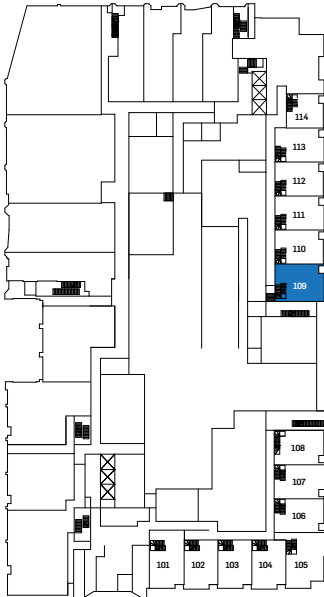

LEVEL 01



Drawings are not to scale. All areas and stated room dimensions are approximate. Note: Actual usable floor space may vary from the stated floor area. Floor area is measured in accordance with the HCRA directive on floor area calculations. Size and location of windows may vary. The purchaser acknowledges that the actual unit purchased may be a reversed mirror layout of the plan shown. Outdoor area will vary depending on unit location within the building. Illustration is artist's concept. E. & O. E. Please speak with a Sales Representative for details.



DANIELS ON
PARLIAMENT
[SOUTH TOWER]

CHARLES
TH-E | 2-STOREY WALKOUT




SUITE AREA	1310 sq.ft.
OUTDOOR AREA	232 sq.ft.
TOTAL AREA	1542 sq.ft.

WHOLE LIFE
CARBON IMPACT


145

tonnes CO₂

Daniels
love where you live™

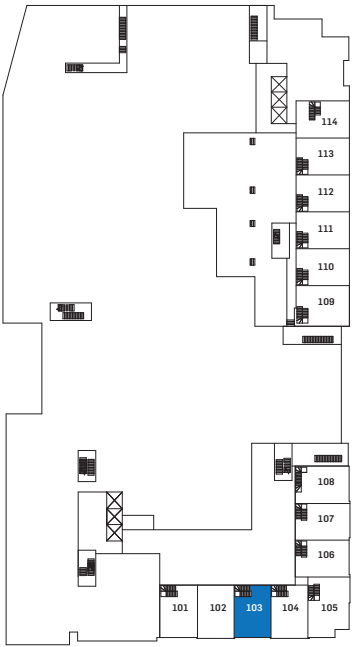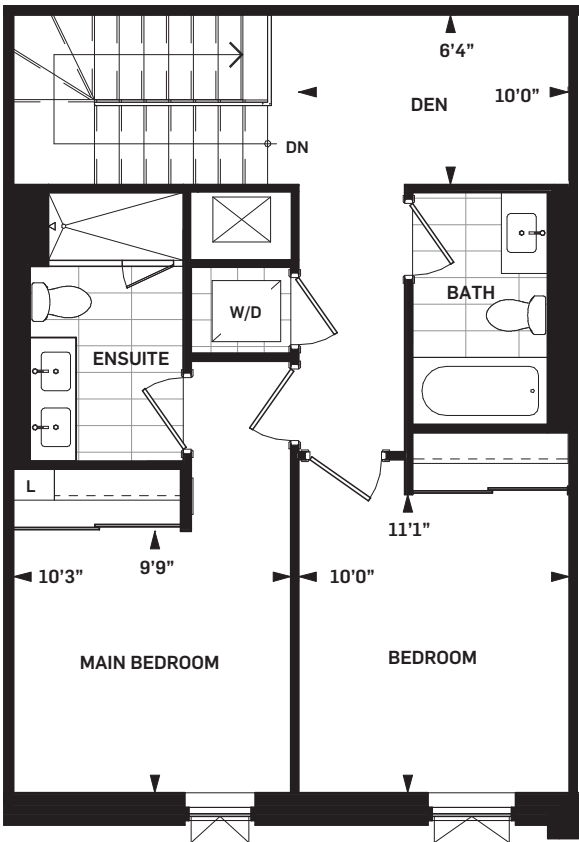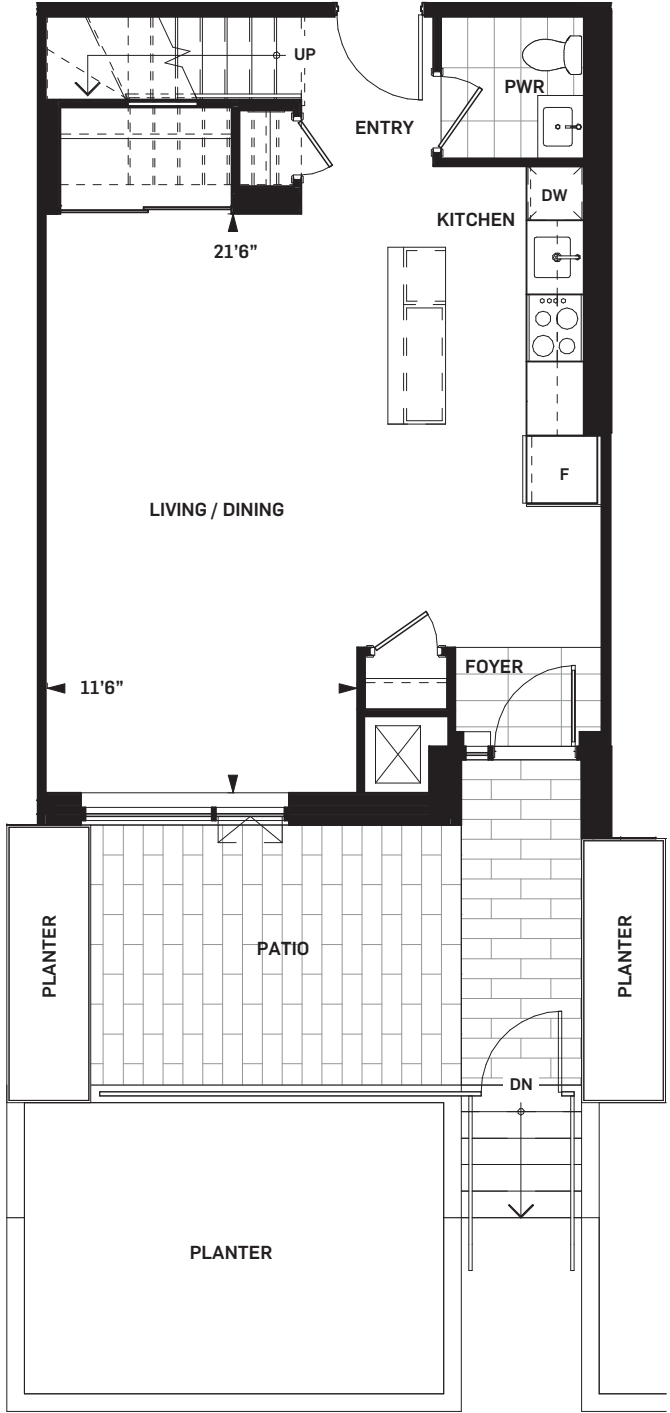

Level Mezzanine

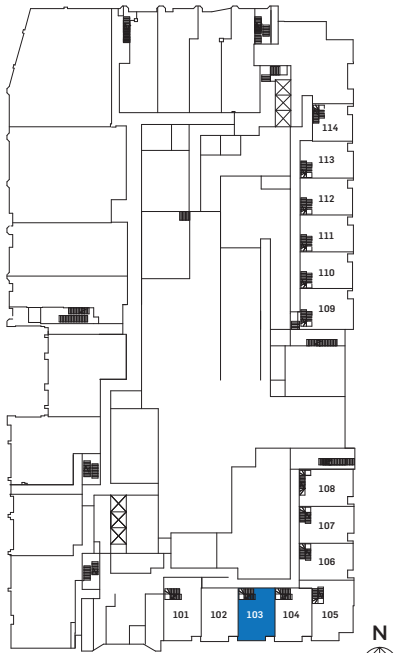

Level 01

Drawings are not to scale. All areas and stated room dimensions are approximate. Note: Actual usable floor space may vary from the stated floor area. Floor area is measured in accordance with the HCRA directive on floor area calculations. Size and location of windows may vary. The purchaser acknowledges that the actual unit purchased may be a reversed mirror layout of the plan shown. Outdoor area will vary depending on unit location within the building. Illustration is artist's concept. E. & O. E. Please speak with a Sales Representative for details.



DANIELS ON
PARLIAMENT
[SOUTH TOWER]




PARK
TH-F | 2-STOREY WALKOUT

SUITE AREA	1310 sq.ft.
OUTDOOR AREA	141 sq.ft.
TOTAL AREA	1451 sq.ft.


WHOLE LIFE
CARBON IMPACT

145
tonnes CO₂

Daniels
love where you live™

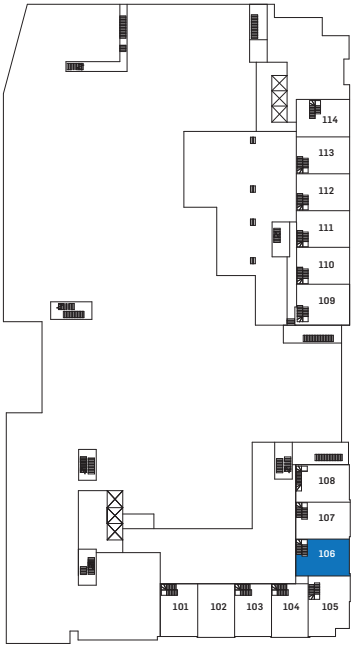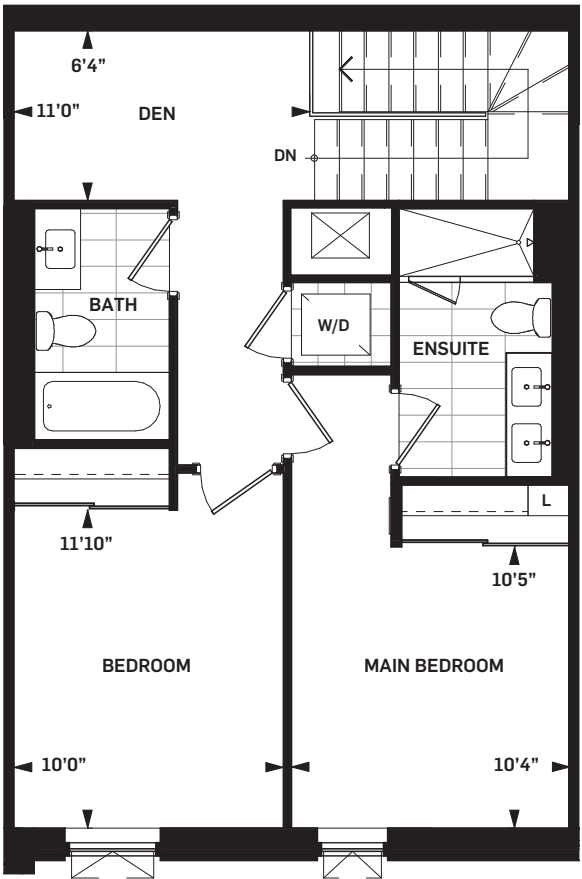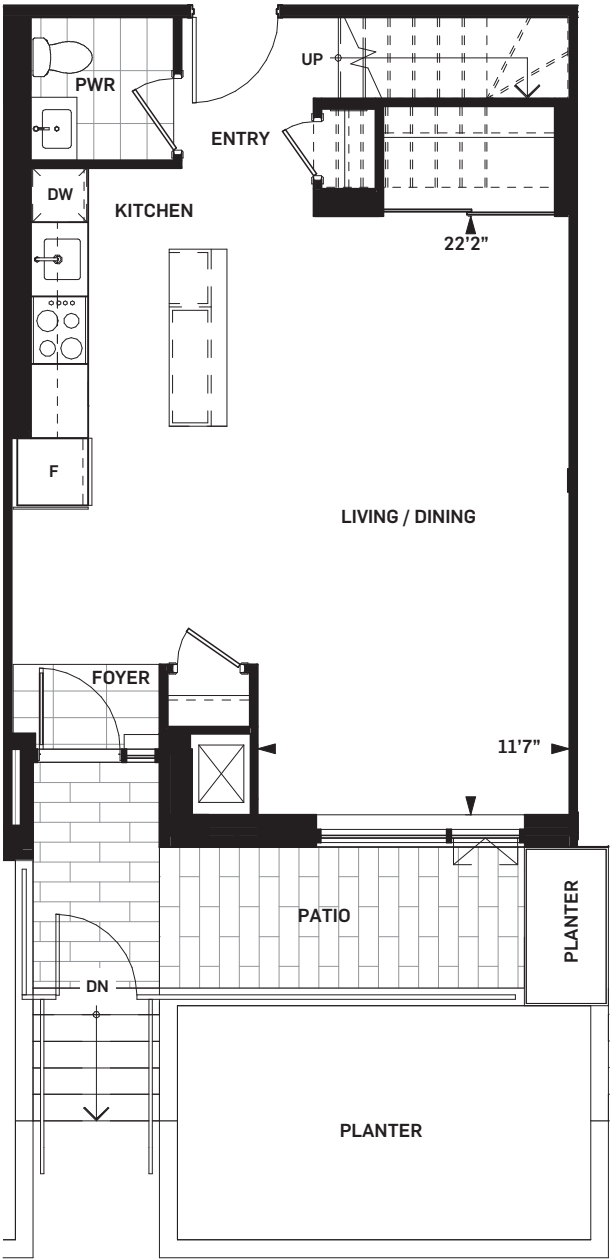

Level Mezzanine

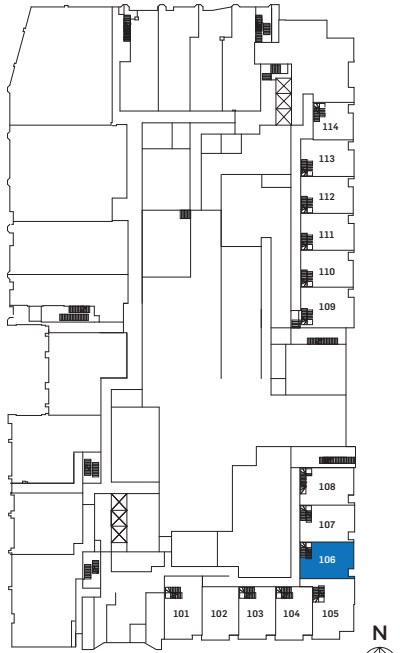

Level 01

Drawings are not to scale. All areas and stated room dimensions are approximate. Note: Actual usable floor space may vary from the stated floor area. Floor area is measured in accordance with the HCRA directive on floor area calculations. Size and location of windows may vary. The purchaser acknowledges that the actual unit purchased may be a reversed mirror layout of the plan shown. Outdoor area will vary depending on unit location within the building. Illustration is artist's concept. E. & O. E. Please speak with a Sales Representative for details.



DANIELS ON
PARLIAMENT
[SOUTH TOWER]




ROSEDALE
TH-H | 2-STOREY WALKOUT

SUITE AREA	1332 sq.ft.
OUTDOOR AREA	216 sq.ft.
TOTAL AREA	1548 sq.ft.


WHOLE LIFE
CARBON IMPACT

148
tonnes CO₂

Daniels
love where you live™

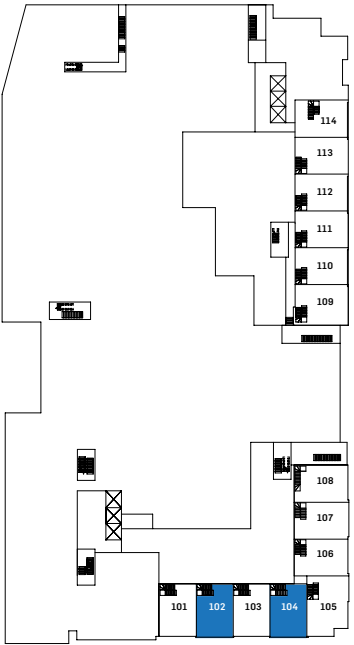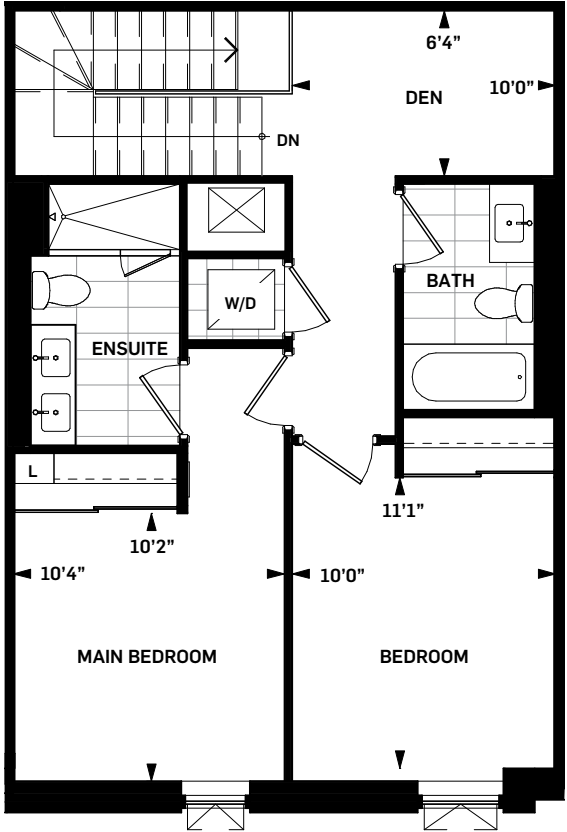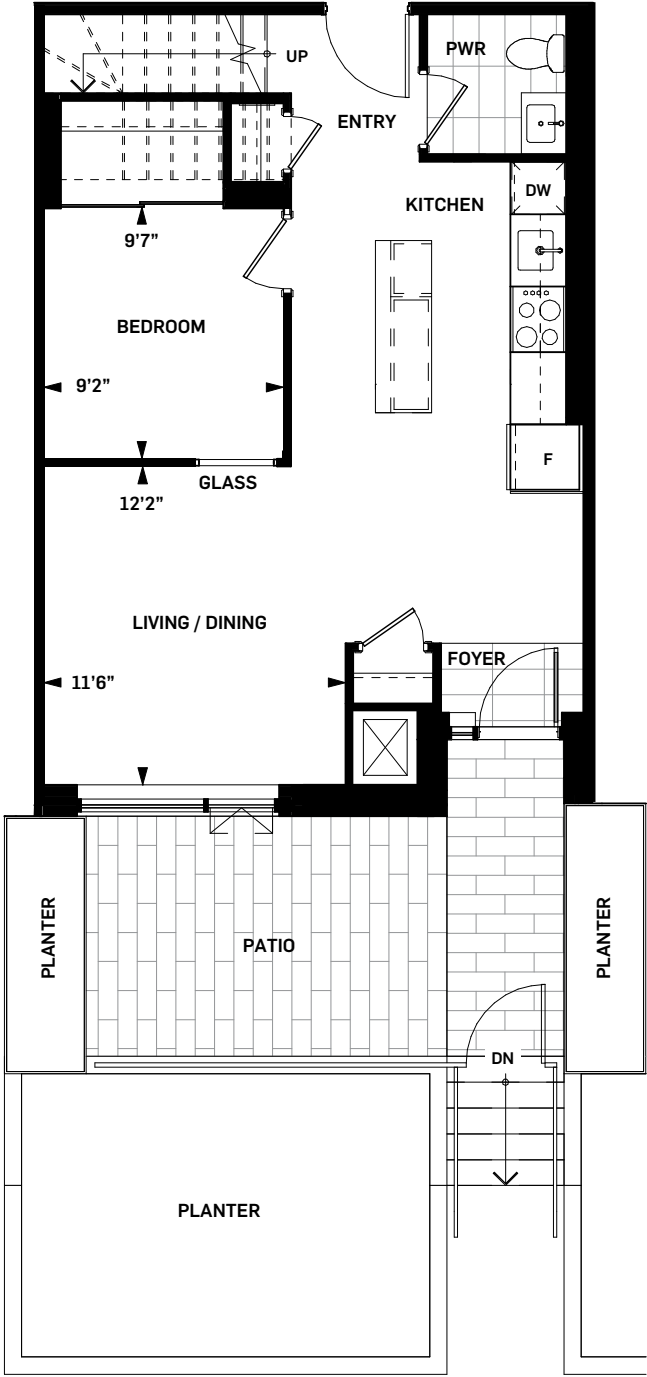

Level Mezzanine

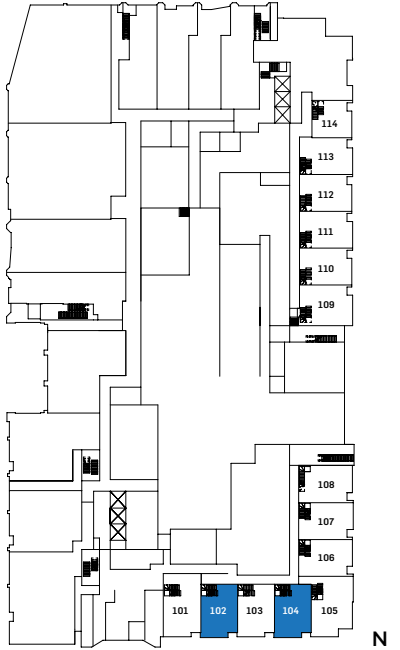

Level 01

Drawings are not to scale. All areas and stated room dimensions are approximate. Note: Actual usable floor space may vary from the stated floor area. Floor area is measured in accordance with the HCRA directive on floor area calculations. Size and location of windows may vary. The purchaser acknowledges that the actual unit purchased may be a reversed mirror layout of the plan shown. Outdoor area will vary depending on unit location within the building. Illustration is artist's concept. E. & O. E. Please speak with a Sales Representative for details.



DANIELS ON
PARLIAMENT
[SOUTH TOWER]




AYLMER
TH-J | 2-STOREY WALKOUT

SUITE AREA 1332 sq.ft.
OUTDOOR AREA 132 sq.ft.
TOTAL AREA 1464 sq.ft.


WHOLE LIFE
CARBON IMPACT

148
tonnes CO₂

Daniels
love where you live™

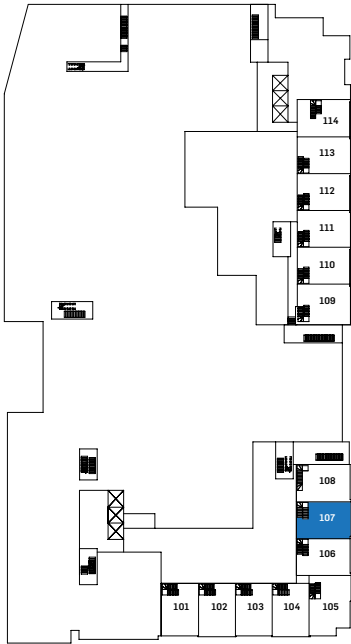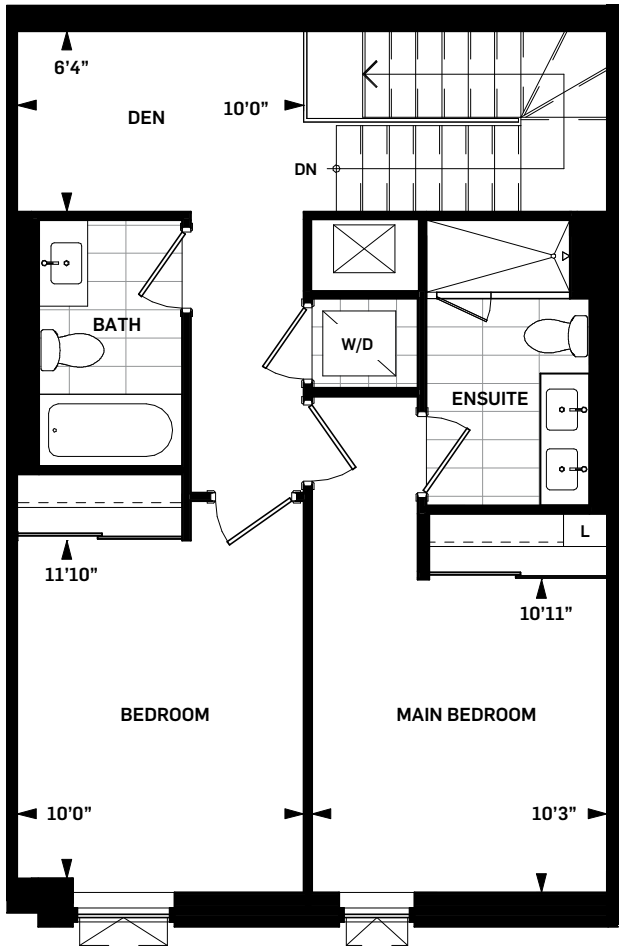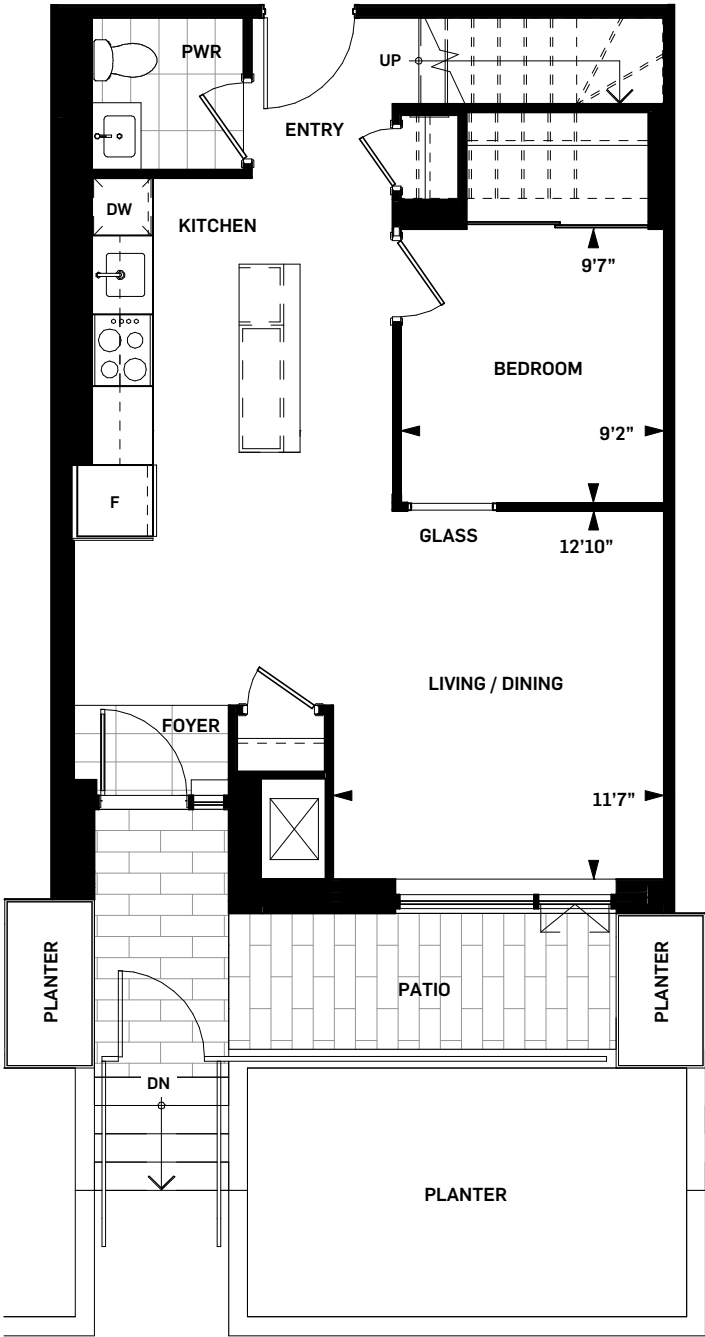

Level Mezzanine

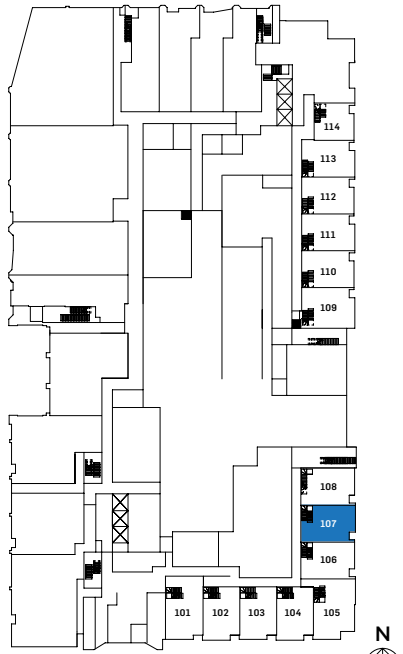

Level 01

Drawings are not to scale. All areas and stated room dimensions are approximate. Note: Actual usable floor space may vary from the stated floor area. Floor area is measured in accordance with the HCRA directive on floor area calculations. Size and location of windows may vary. The purchaser acknowledges that the actual unit purchased may be a reversed mirror layout of the plan shown. Outdoor area will vary depending on unit location within the building. Illustration is artist's concept. E. & O. E. Please speak with a Sales Representative for details.